



① Double Enclosure Dumpster Pad
 $\frac{3}{16}'' = 1'$

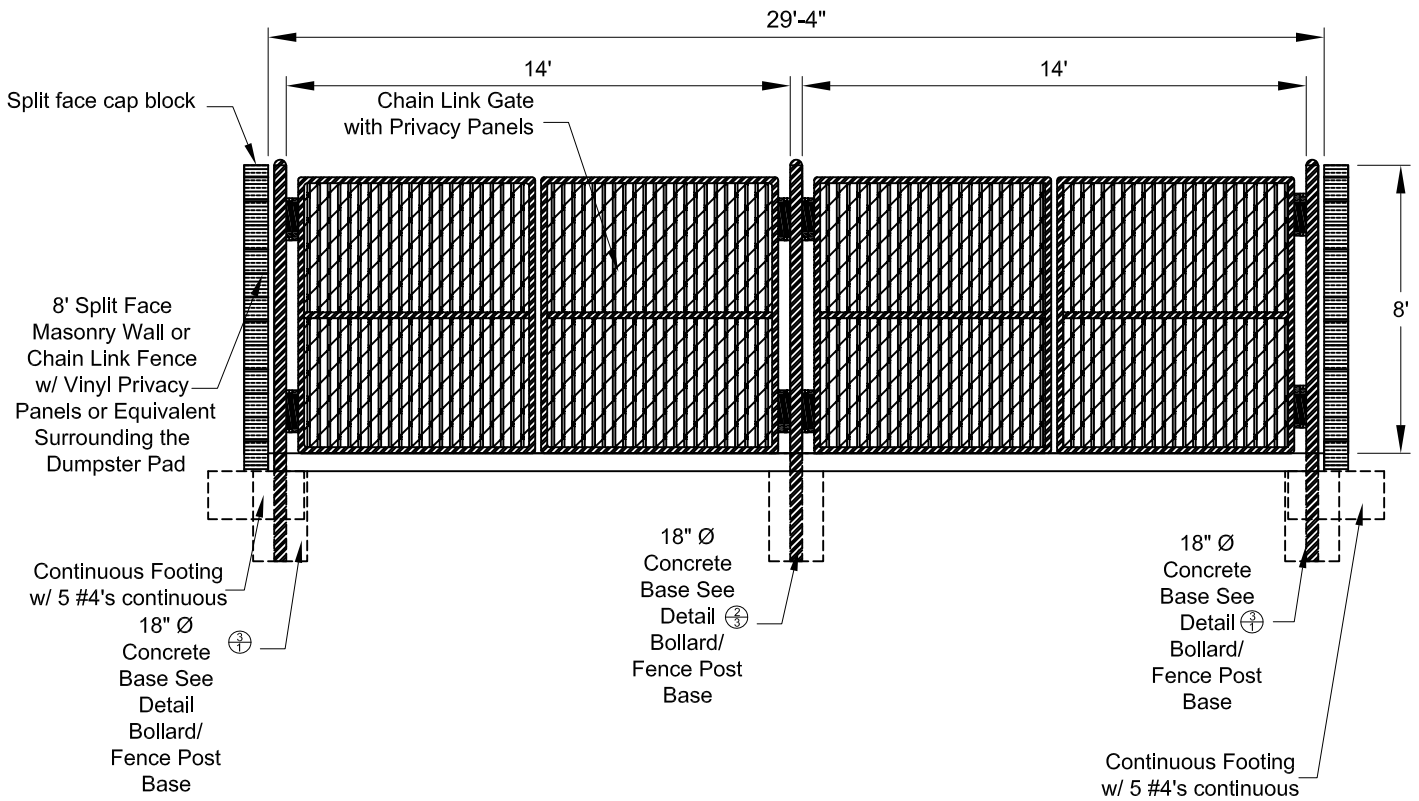

② Double Dumpster Pad Front Elevation
 $\frac{3}{16}'' = 1'$

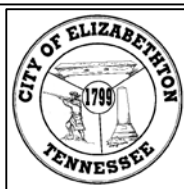

City of Elizabethton
 Engineering Department
 Double Wet Dumpster Pad

	Date	File No.
Designed	Matt J. Balogh 10/19/12	*dump_pad.DWG
Drawn	Matt J. Balogh 10/19/12	Drawing No.
Checked	J. Coetzee 10/19/12	Job Class
Approved		Sheet 2 of 3