


NOTE:

- 1. CONDUIT SHALL BE 2 1/2" RIGID METAL.
- 2. MINIMUM HEIGHTS FOR SERVICE CONDUCTORS TO BE
18 FT. ABOVE ROADWAYS.
12 FT. ABOVE RESIDENTIAL PROPERTY OR DRIVEWAY.
10 FT. ABOVE ANY PLATFORM, DECK PORCH PATIO OR BALCONY.

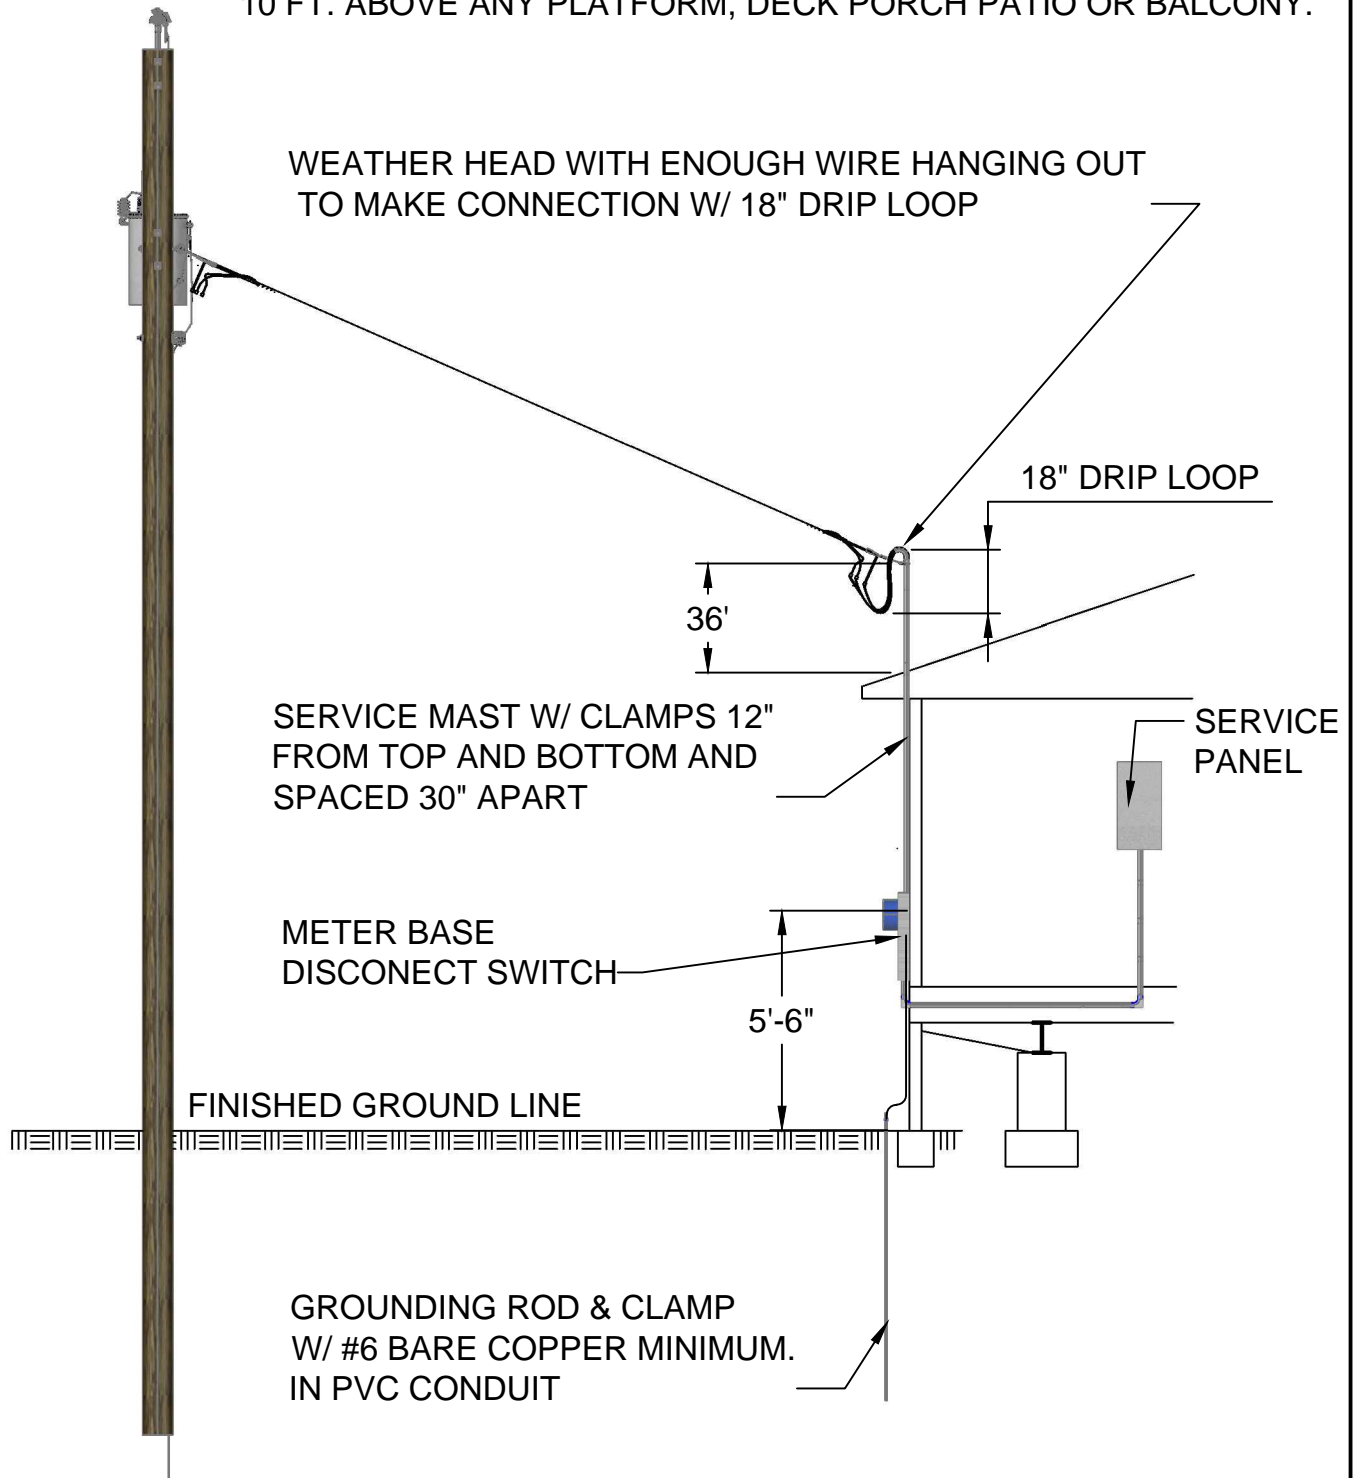

| | | | | | | | |
|--|-------------|---------------------|-----------------------------|-----------------------|------------|----|--------------|
| COMPANY: ELIZABETHTON ELECTRIC DEPARTMENT | | | | M8-5 | | | |
| DETAIL NAME: OVERHEAD SERVICE TO DOUBLE WIDE OR MODULAR HOME MATERIALS TO BE SUPPLIED BY BUILDER/OWNER | | | | | | | |
| DRAWN BY: J.E.S. | CHECKED BY: | DATE: 07/01/2010 | PURPOSE: ASSEMBLY DETAIL | SCALE: 3/16"=1'-0" | PAGE: 5 | OF | PAGES: 11 |