


TYPICAL SECTION  
VIEW FOR ACCESS  
ROUTE  
NTS

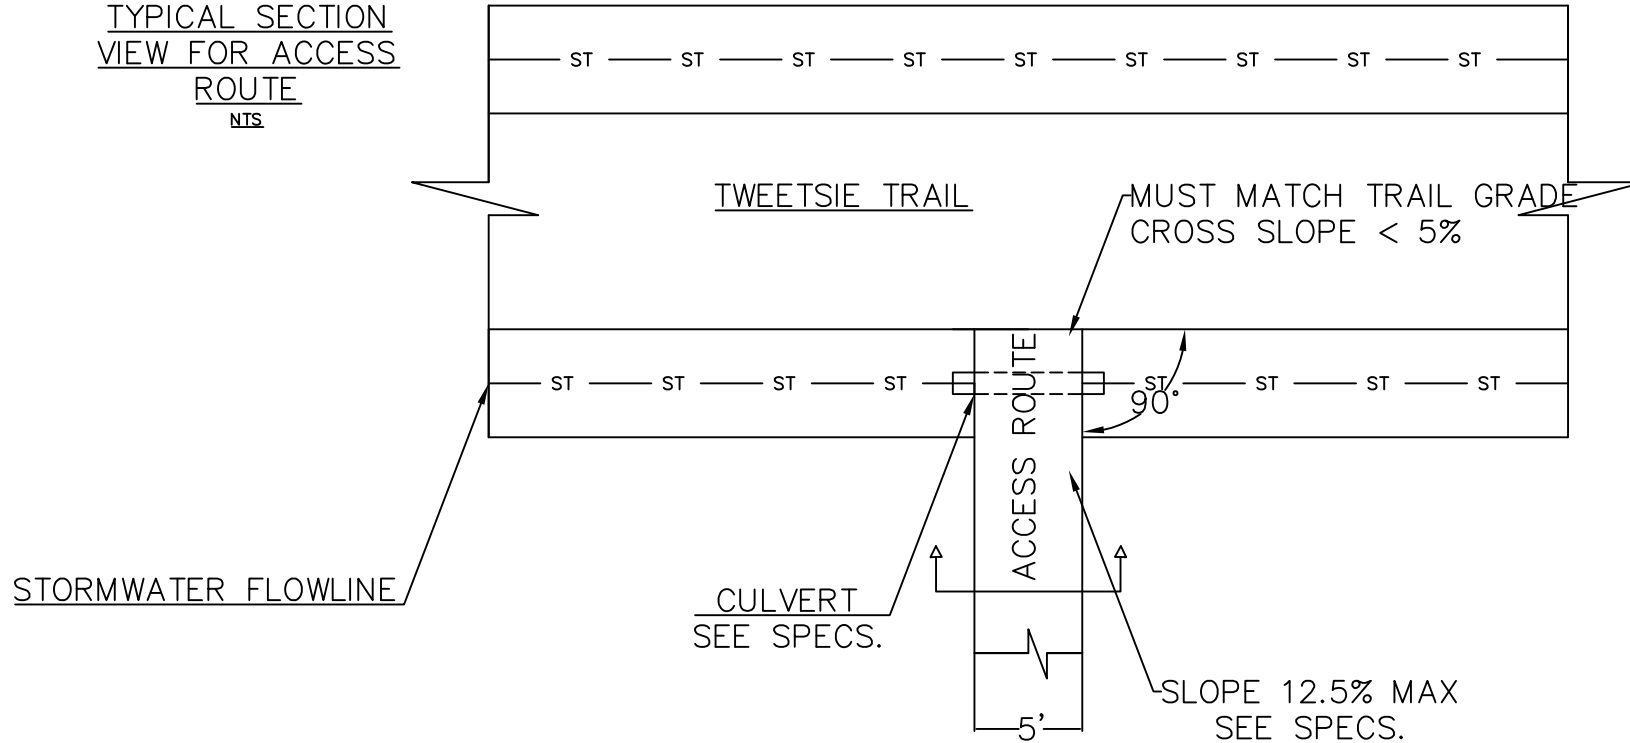

TYPICAL TWEETSIE  
TRAIL ACCESS  
PLAN VIEW  
NTS

File No.	Date	Designed	Drawn	Checked	Approved
Tweetsie Access	7/9/14	MJB	MJB		
Drawing No.	7/9/14				
1					
Job Class	Tweetsie Trail Access Route				
Eng	City of Elizabethton				
Sheet 1 of 1	136 S. Sycamore Street				
	Elizabethton, Tennessee 37643				