



Rigid Public Service Veh.
meters
Width : 2.55
Track : 2.55
Lock to Lock Time : 6.0
Steering Angle : 39.3

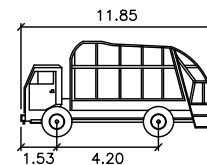

Kirklees Bin Lorry
meters
Width : 2.50
Track : 2.49
Lock to Lock Time : 6.0
Steering Angle : 25.3

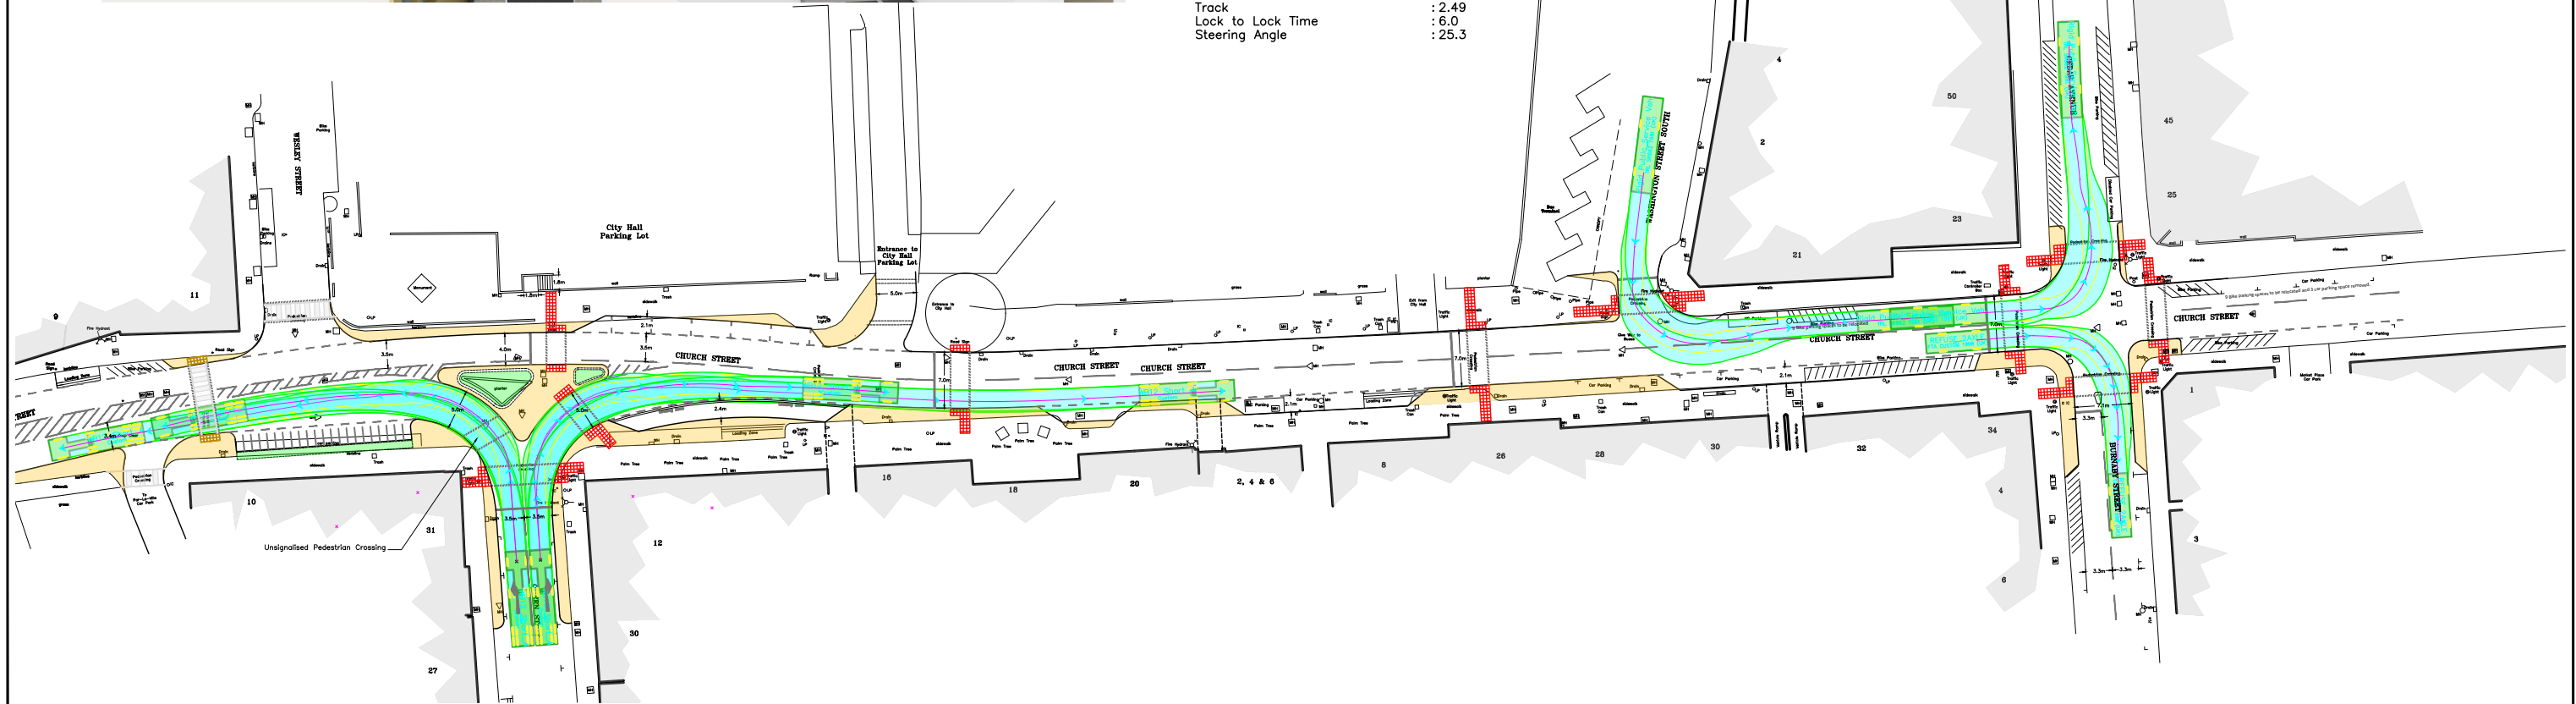

City Hall
17 Church Street
Hamilton
HM11
Bermuda

PREPARED BY
SEJ Consulting Limited

5 Windmill Road
Bramham
Wetherby
LS23 6QP
United Kingdom
Tel: 011 44 1937 844 996
Mobile: 011 44 7957 255 982
simon@sejconsulting.co.uk

REVISIONS

TITLE
**PROPOSED TRAFFIC SIGNAL SCHEME FOR CHURCH STREET,
HAMILTON**

DRAFT FOR CONSULTATION
Hamilton Central Area Traffic Control Scheme

Drawn By BG	Checked By SEJ
Date August 2023	
Scale 1:500	(Sheet Size A3)
Dwg No HMTCS/ CS / 01 / 03	