



City of Sikeston

TENTATIVE AGENDA

SPECIAL CITY COUNCIL MEETING
CITY HALL
105 E. CENTER ST.

Thursday, July 14, 2016
5:00 P.M.

- I. CALL TO ORDER
- II. RECORD OF ATTENDANCE
- III. OPENING PRAYER
- IV. ITEMS OF BUSINESS
 - A. Authorization to Purchase DPS Admin. Patrol & Fire Division Vehicles
 - B. 2nd Reading & Consideration of Bill #6027, Re-Adoption of Ethics Ordinance
 - C. 2nd Reading & Consideration of Bill #6028, Authorization to Execute Form TR-42, Missouri Highways & Transportation Commission Agreement for Signing Installed & Maintained by Applicant
 - D. Other Items As May Be Determined During the Course of the Meeting
- V. ADJOURNMENT INTO EXECUTIVE SESSION

Litigation (RSMo 6.10.021(1))
Property (RSMo 6.10.021(2))
Public Safety Response Plans (RSMo 6.10.021(18)) (In accordance with the Missouri Sunshine Law RSMo 610.021(18), the Sikeston City Council does affirmatively state disclosure of Public Safety Response Plans will impair the City's ability to protect the security/safety of persons or real property, and nondisclosure outweighs the public interest in disclosure of the records.)
- VI. ADJOURNMENT

Dated this 12th day of July 2016


Carroll Couch, City Clerk

The City of Sikeston complies with ADA guidelines. Notify Linda Lowes at 471-2512 (TDD Available) to notify the City of any reasonable accommodation needed to participate in the City Council's Meeting.



Council Letter

Date of Meeting: 16-07-14

Originating Department: Department of Public Safety

To the Mayor and City Council:

Subject:

Authorization to Purchase DPS Admin. Patrol & Fire Division Vehicles

Action Options:

1. Approve Purchase of State Contract Patrol Vehicles
2. Other action Council may deem appropriate.

Background:

The Department of Public Safety would like to purchase one (1) 2016 Chevrolet Tahoe PPV 4wd at the state contract price of \$38,404 from Don Brown Chevrolet of St. Louis.

The Department of Public Safety would like to purchase one (1) 2016 Chevrolet Tahoe SSV 4wd at the state contract price of \$38,392 from Don Brown Chevrolet of St. Louis.

The Department of Public Safety would also like to purchase one (1) 2017 Chevrolet Silverado SSV 4wd at the state contract price of \$32,920 from Don Brown Chevrolet of St. Louis.

Council Letter

Date of Meeting: 16-07-14

Originating Department: Administrative Services

To the Mayor and City Council:

Subject: 2nd Reading, Bill # 6027, Re-adoption of Ethics Ordinance

Attachments:

1. Bill # 6027

Action Options:

1. 2nd Reading & Consideration of Bill # 6027
2. Other Action Council may deem appropriate

Background:

Bill #6027, commonly called the ethics ordinance, or conflict of interest ordinance, is required by State law to be on file with the Missouri Ethics Commission. This ordinance is renewed every other year and requires the City Manager, and City Clerk to file a personal financial statement with the Ethics Commission on an annual basis, however exempts the City Council from the same requirement except if any member of the Council receives more than \$ 500 in remuneration from the City. Staff asks for Council to approve this bill.

THIS BILL, AS ADOPTED, SHALL BECOME ORDINANCE NUMBER 6027, ESTABLISHING A PROCEDURE TO DISCLOSE POTENTIAL CONFLICTS OF INTEREST AND SUBSTANTIAL INTEREST FOR CERTAIN MUNICIPAL OFFICIALS.

BE IT ORDAINED BY THE COUNCIL OF THE CITY OF SIKESTON, MISSOURI, AS FOLLOWS:

SECTION I: This ordinance shall be codified in the Sikeston Municipal Code as follows:

SECTION II: Chapter 120 "Conflicts of Interest", Disclosure of Personal Financial Interests, hereby established to read as follows:

"120.010 Declaration of Policy. The proper operation of government requires that public officials and employees be independent, impartial and responsible to the people; that government decisions and policy be made in the proper channels of the governmental structure; that public office not be used for personal gain; and that the public have confidence in the integrity of its government. In recognition of these goals, there is hereby established a procedure for disclosure by certain officials and employees of private financial or other interests in matters affecting the City.

120.020 Conflicts of Interest

A. All elected and appointed officials as well as employees of The City of Sikeston must comply with Section 105.454 of Missouri Revised Statutes on conflicts of interest as well as any other state law governing official conduct.

B. Any member of the governing body of The City of Sikeston who has a "substantial personal or private interest" in any measure, bill, order or ordinance proposed or pending before such governing body must disclose that interest to the City Clerk of the City and such disclosure shall be recorded in the appropriate journal of the governing body. Substantial personal or private interest is defined as ownership by the individual, his spouse, or his dependent children, whether singularly or collectively, directly or indirectly of: (1) 10% or more of any business entity; or (2) an interest having a value of \$10,000 or more; or (3) the receipt of a salary, gratuity, or other compensation or remuneration of \$5,000 or more, per year from any individual, partnership, organization, or association within any calendar year.

120.030 Disclosure Reports. Each elected official, the City Manager, and the City Clerk shall disclose the following information by May 1 if any such transactions occurred during the previous calendar year.

A. For such person, and all persons within the first degree of consanguinity or affinity of such person, the date and the identities of the parties to each transaction with a total value in excess of five hundred dollars, if any, that such person had with the City of Sikeston, other than compensation received as an employee or payment of any tax, fee or penalty due to the City, and other than transfers for no consideration to the City.

B. The date and the identities of the parties to each transaction known to the person with a total value in excess of five hundred dollars, if any, that any business entity in which such person had a substantial interest, had with the City, other than payment of any tax, fee or penalty due to the City or transactions involving payment for providing utility service to the City, and other than transfers for no consideration to the City.

C. The City Manager and the City Clerk also shall disclose by May 1 for the previous calendar year the following information:

1. The name and address of each of the employers of such person from whom income of one thousand dollars or more was received during the year covered by statement;

2. The name and address of each sole proprietorship that he owned, the name, address and the general nature of the business conducted of each general partnership and joint venture in which he was a partner or participant; the name and address of each partner or coparticipant for each partnership or joint venture unless such names and addresses are filed by the partnership or joint venture with the secretary of state; the name, address and general nature of the business conducted of any closely held corporation or limited partnership in which the person owned ten percent or more of any class of the outstanding stock or limited partnership units; and the name of any publicly traded corpora-

tion or limited partnership that is listed on a regulated stock exchange or automated quotation system in which the person owned two percent or more of any class of outstanding stock, limited partnership units or other equity interests;

3. The name and address of each corporation for which such person served in the capacity of a director, officer or receiver.

120.040 Filing of Reports

A. The financial interest statements shall be filed at the following times, but no person is required to file more than one financial interest statement in any calendar year.

1. Every person required to file a financial interest statement shall file the statement annually not later than May 1 and the statement shall cover the calendar year ending the immediately preceding December 31; provided that any member of the (city council) may supplement the financial interest statement to report additional interest acquired after December 31 of the covered year until the date of filing of the financial interest statement.

2. Each person appointed to office shall file the statement within thirty days of such appointment or employment;

B. Financial disclosure reports giving the financial information required in Section 120.020 shall be filed with the City and with the Missouri Ethics Commission. The reports shall be available for public inspection and copying during normal business hours.

120.050 Filing of Ordinance. A certified copy of this ordinance shall be sent to the Missouri Ethics Commission within ten days of its adoption."

SECTION III: General Repealer Section. Any other ordinance or parts thereof inconsistent herewith, are hereby repealed.

SECTION IV: Severability. Should any part or parts of this Ordinance be found or held to be invalid by any court of competent jurisdiction, the remaining part or parts shall be severable and shall continue in full force and effect.

SECTION V: Record of Passage.

A. Bill Number 6027 was introduced to Council and read the first time this 27th day of June, 2016.

B. Bill Number 6027 was read the second time this 25th day of July, 2016, discussed and voted as follows:

Gilmore_____, Burch _____, Depro _____,
White-Ross _____, Settles _____, Merideth _____,
and Burch _____, thereby being _____.

C. Ordinance 6027 shall be in full force and effect from and after, August 25, 2016.

Steven Burch, Mayor

Approved As To Form
Charles Leible, City Counselor

Seal/Attest:

Carroll L. Couch, City Clerk

Council Letter

Date of Meeting: 16-07-14

Originating Department: Governmental Services

To the Mayor and City Council:

Subject: 2nd Reading Bill 6028, Authorization to Execute Right-of-Way Signage Agreement with Missouri Highways & Transportation Commission

Attachment(s):

1. Bill 6028
2. Missouri Highways & Transportation Commission Agreement for Signing Installed & Maintained by Applicant (Form TR42)

Action Options:

1. Conduct First Reading of Bill 6028
2. Other action Council may deem appropriate

Background:

With many of City's proposed wayfinding signs and gateway monuments to be located on MoDOT right-of-ways, the City is required to execute Form TR42. The agreement sets forth standards for signage fabrication, installation and maintenance. The City assumes all responsibility for the signage it erects. Bill 6028 authorizes the Mayor and City Clerk to execute MoDOT Form TR42.

Staff request the adoption of Bill 6028.

THIS BILL AS APPROVED SHALL BECOME ORDINANCE NUMBER 6028 AUTHORIZING THE MAYOR TO EXECUTE AN AGREEMENT BETWEEN THE CITY OF SIKESTON, MISSOURI AND THE MISSOURI HIGHWAYS AND TRANSPORTATION COMMISSION FOR THE INSTALLATION AND MAINTENANCE OF MUNICIPAL MONUMENT AND WAYFINDING SIGNAGE TO BE ERECTED ON MISSOURI HIGHWAYS AND TRANSPORTATION COMMISSION RIGHT-OF-WAY.

BE IT ORDAINED BY THE CITY COUNCIL OF THE CITY OF SIKESTON, MISSOURI, AS FOLLOWS:

SECTION I: This Ordinance shall not be codified in the City Municipal Code.

SECTION II: That the Mayor and the other officials as may be necessary are hereby authorized, empowered and directed to execute any documents necessary and proper to effectuate the same.

SECTION III: General Repealer Section. Any ordinance or parts thereof inconsistent herewith are hereby repealed.

SECTION IV: Severability. Should any part or parts of this ordinance be found or held to be invalid by any court of competent jurisdiction, the remaining part or parts shall be severable and shall continue in full force and effect.

SECTION V: Emergency Clause. This Ordinance is adopted as an emergency measure to comply with Missouri Highways and Transportation Commission requirements.

SECTION VI: Record of Passage:

A. Bill Number 6028 was introduced to Council and read the first time this 27th day of June 2016.

B. Bill Number 6028 was read the second time this 25th day of July 2016, discussed and was voted as follows:

Depro_____, Evans_____, Settles_____,

Merideth_____, White-Ross_____, Gilmore_____,

and Burch_____

thereby being_____,

and becoming Ordinance 6028.

C. Upon passage by a majority of the Council, this Bill shall become Ordinance 6028 and shall be in full force and effect.

Steven Burch, Mayor

Approved as to Form
Charles Leible, City Counselor

SEAL/ATTEST:

Carroll Couch, City Clerk

**MISSOURI HIGHWAYS AND TRANSPORTATION COMMISSION
AGREEMENT FOR SIGNING INSTALLED AND MAINTAINED BY APPLICANT**

THIS AGREEMENT is entered into by the Missouri Highways and Transportation Commission (hereinafter, "Commission"), whose address is P.O. Box 270, 105 W. Capitol, Jefferson City, Missouri 65102, and City of Sikeston (hereinafter, "Applicant"), whose address is 105 E. Center Street, Sikeston, MO 63801.

WITNESSETH:

WHEREAS, Applicant requests approval from the Commission to install and maintain certain signs further described below in Scott & New Madrid County, Missouri City of Sikeston in the general vicinity of (see attachment, Copy A); and

WHEREAS, the Commission is willing to approve the Applicant's request subject to the terms and conditions of this Agreement.

NOW, THEREFORE, in consideration of the mutual covenants, promises and representations contained herein, the parties agree as follows:

(1) LOCATION AND DISPLAY: The Applicant hereby requests that the Commission allow Applicant to construct, install and maintain the following sign(s):

- ☐ Blue Star Marker(s)
- ☐ Buckle-Up Signs(s)
 - Community Awareness Sign(s)
 - ☐ DARE Sign(s)
 - ☐ Drug Free School Zone Sign(s)
 - ☐ Tree City USA Sign(s)
 - ☐ Disaster Resistant Community Sign(s)
 - ☐ Storm Ready Community Sign(s)
 - ☐ Other Community Awareness Sign(s) approved by the Commission's State Traffic Engineer
 - Local Reference Signs
 - ☐ City Hall/County Courthouse Signs(s)
 - ☐ Police Station/Sheriff's Department Sign(s)
 - ☐ City/County Park Sign(s)
 - ☐ Library Sign(s)
 - ☐ Recycle Center Sign(s)
 - ☐ Compost Site Sign(s)
 - ☒ Other Local Reference Sign(s) approved by the Commission's State Traffic Engineer
- ☐ Bus Stop/Mass Transit Sign(s)
- ☐ Neighborhood Watch Sign(s)
- ☐ Noise Ordinance Sign(s)
- ☐ Other sign(s) approved by the Commission's State Traffic Engineer

(A) The sign(s) design will follow the guidelines and regulations of the *Federal Manual on Uniform Traffic Control Devices (MUTCD)* and the Commission's *Signing Manual* for size, color and reflectorization. The sign(s) shall read as displayed in Exhibit A.

(B) The sign(s) will be generally located as illustrated in Exhibit B. The Commission will approve final location prior to installation.

(C) The signs will be displayed:

☒ Year round

☐ Seasonally

from _____ to _____

If the sign(s) is/are to be displayed seasonally, that the Applicant shall cover or remove the sign(s) during periods of non-use.

(2) INSTALLATION: The signs shall be installed on a post supplied by the applicant and shall not be attached to Commission's pole or traffic control devices. The post shall include a breakaway post assembly, in accordance with Commission requirements. The Applicant shall provide plans with the specific location details of the sign installation for approval by the Commission prior to installation. All costs associated with this installation shall be borne by the Applicant.

(3) TRAFFIC CONTROL: All work zone signs and traffic control devices to be used during installation and maintenance shall be in accordance and comply with the latest revision of the *Manual on Uniform Traffic Control Devices for Streets and Highways* or as directed by the District Engineer or his authorized representative

(4) PERMIT: Before beginning installation work, the Applicant shall secure a permit from the Commission's District Engineer for the installation of the proposed sign(s). The Applicant shall comply with any additional requirements placed on the issuance of the permit by the District Engineer. The Applicant may provide written authority to the Commission's District Engineer enabling its contractor to obtain the permit as an agent for the Applicant. If required, separate permit(s) for future maintenance will be issued.

(5) COSTS: If this request is approved, all costs associated with the construction, installation, maintenance, or relocation of the sign(s), including, but not limited to work zone signing and traffic control during construction will be borne entirely by the Applicant, with no cost incurred by the Commission. In the event the Commission incurs any costs in association with the performance of this Agreement, the Applicant shall reimburse the Commission for those costs.

(6) HIGHWAY SPECIFICATIONS: All work done pursuant to this Agreement shall be in accordance with applicable portions of the latest editions of the *Missouri Highways and Transportation Commission's Standard Specifications for Highway Construction* and the *Standard Plans for Highway Construction*. The Applicant shall provide a copy of its contractors certification of material used to the Commission.

(7) MAINTENANCE: Applicant shall maintain signs following the guidelines of the *Federal Manual on Uniform Traffic Control Devices (MUTCD)* and the Commission's *Missouri Signing Manual* for reflectivity, alignment, and placement. The Commission may request maintenance of the signs by the Applicant, at the Applicant's expense, and the Applicant shall promptly comply with the Commission's request for maintenance of the signs. Failure by the Applicant to complete requested maintenance within 14 calendar days from Commission's request shall be grounds for removal of all signs installed by the Applicant.

(8) MAINTENANCE BY APPLICANT WITHIN COMMISSION RIGHT OF WAY: In order to coordinate maintenance activities on the sign(s), the Applicant shall notify the Commission either by telephone, telefax, or in writing, prior to performing maintenance work within Commission right of way. Such notification shall be made to the Commission's District Engineer or a designated assistant, and shall include the location and nature of the work to be performed. Any maintenance activities done by the Applicant which involves closing one or more of the through lanes, affects the safety of the traveling public, or which will cause permanent changes to the configuration of the improvement, may require a permit from the Commission. The Applicant will be informed of whether or not a permit is required at the time the Applicant notifies Commission of the proposed maintenance activities. The Applicant shall comply with any additional condition placed upon the issuance of the permit.

(9) REMOVAL:

(A) If the Applicant fails to comply with the provisions stated herein regarding the maintenance responsibilities, the Commission may remove the sign(s).

(B) If the Commission, in its sole discretion, determines that the sign(s) is no longer justified, the Commission may remove the sign(s).

(C) If the Commission, in its sole discretion, determines that the sign(s) should be removed or eliminated as part of a highway or transportation project, the Commission may remove the sign(s).

(D) If the Commission, in its sole discretion, determines that the removal of the sign(s) from the Commission's right of way is in the best interests of the state highway system, the Commission may remove the sign(s).

(E) If the Commission removes the sign(s) in accordance with any provision of this Agreement, the Commission will not reimburse the Applicant for the cost or value of the sign(s).

(10) APPLICANT'S RESPONSIBILITIES: The Commission may request the Applicant modify the sign(s) when necessary to comply with changed standards that might be promulgated or adopted at the Applicant's cost and Commission may request the Applicant to relocate the signs to accommodate the need to install signs the Commission, in its sole discretion, deems more appropriate at the Applicant's cost. Should the Commission make either request, the Applicant shall comply with the Commission's request within 14 calendar days.

(11) APPLICANT'S REPRESENTATIVE: The Applicant's Director of Public Works is designated as the Applicant's representative for the purpose of administering the provisions of this Agreement. The Applicant's representative may designate by written notice other persons having the authority to act on behalf of the Applicant in furtherance of the performance of this Agreement. All Notices or other communication required or permitted to be given hereunder shall be in writing and shall be deemed given three (3) days after delivery by United States mail, regular mail postage prepaid, or upon receipt by personal or facsimile delivery, addressed as follows:

Jay Lancaster
Director of Public Works
City of Sikeston
105 E. Center St.
Sikeston, MO 63801
573-471-2512

(12) VENUE: It is agreed by the parties that any action at law, suit in equity, or other judicial proceeding to enforce or construe this Agreement, or regarding its alleged breach, shall be instituted only in the Circuit Court of Cole County, Missouri.

(Space left blank)

(Space left blank)

(Space left blank)

(13) INDEMNIFICATION:

(A) To the extent allowed or imposed by law, the Applicant shall defend, indemnify and hold harmless the Commission, including its members and department employees, from any claim or liability whether based on a claim for damages to real or personal property or to a person for any matter relating to or arising out of the Applicant's wrongful or negligent performance of its obligations under this Agreement.

(B) The Applicant is required or will require any contractor procured by the Applicant to work under this Agreement:

(1) To obtain a no cost permit from the Commission's district engineer prior to working on the Commission's right-of-way, which shall be signed by an authorized contractor representative (a permit from the Commission's district engineer will not be required for work outside of the Commission's right-of-way); and

(2) To carry commercial general liability insurance and commercial automobile liability insurance from a company authorized to issue insurance in Missouri, and to name the Commission, and the Missouri Department of Transportation and its employees, as additional named insureds in amounts sufficient to cover the sovereign immunity limits for Missouri public entities (\$500,000 per claimant and \$3,000,000 per occurrence) as calculated by the Missouri Department of Insurance, Financial Institutions and Professional Registration, and published annually in the Missouri Register pursuant to Section 537.610, RSMo.

(C) In no event shall the language of this Agreement constitute or be construed as a waiver or limitation for either party's rights or defenses with regard to each party's applicable sovereign, governmental, or official immunities and protections as provided by federal and state constitution or law.

(14) NO INTEREST: By placing and maintaining signs on the Commission's right of way, the Applicant gains no property interest in Commission's right of way. The Commission shall not be obligated to keep the sign(s) in place if the Commission, in its sole discretion, determines removal or modification of the sign(s) is in the best interests of the state highway system or the Commission.

(15) SOLE BENEFICIARY: This Agreement is made for the sole benefit of the parties hereto and nothing in this Agreement shall be construed to give any rights or benefits to anyone other than the Commission and the Applicant.

(16) AUTHORITY TO EXECUTE: The signers of this Agreement warrant that they are acting officially and properly on behalf of their respective institutions and have been duly authorized, directed and empowered to execute this Agreement.

(17) ENTIRE AGREEMENT: This Agreement represents the entire understanding between the parties regarding this subject and supersedes all prior written or oral communications between the parties regarding this subject.

(18) ATTACHMENTS: The following Exhibits and other documents are attached to and made a part of this Agreement:

- (A) Exhibit A: Sign Display Detail
- (B) Exhibit B: Sign Location Layout

[Remainder of Page Intentionally Left Blank; Execution and Signature Page Follows]

IN WITNESS WHEREOF, the parties have entered into this Agreement on the date last written below:

Executed by the Applicant the 25th day of July, 2016.

Executed by the Commission the _____ day of _____, 20____.

MISSOURI HIGHWAYS AND
TRANSPORTATION COMMISSION

APPLICANT

By _____

By _____

Title _____

Title: Mayor, City of Sikeston

ATTEST:

ATTEST:

Secretary to the Commission

By _____

Title: City Clerk

Approved as to Form:

Commission Counsel


Copies: Applicant
 District
 Traffic Division
 Commission Secretary

ATTACHMENT, COPY A

Scott County Route HH at North Ingram Road
US 61 (N. Main Street) at Scott County Route HH
US 61 (N. Main Street) at Scott County Route ZZ
US 61 (N. Main Street) at Scott County Road 468
US 61 (N. Main Street) at N. Kingshighway
US 61 (N Main Street) at Scott County Route Y (Salcedo Road)
US 61 (N. Main Street) at US 60 Business (Malone Avenue)
US 61 (S. Main Street) at Helen
N. Kingshighway at Scott County Route Y (Salcedo Road)
S. Kingshighway at US 61 (S. Main Street)
US 60 Business (Malone Avenue) at Sikeston/Miner City Limits
US 60 Business (Malone Avenue) at Pine St.
US 60 Business (Malone Avenue) at Selma
US 60 Business (Malone Avenue) at Lambert's Café
US 60 West at Boundary of City of Sikeston, Matthews Park
US 60 East before 60/61 Interchange

EXHIBIT A
Sign Display Detail

Sign ID	Size	Quantity	Diagram Reference (Attached)
M.01-Monument	16' x 22'	3	G.18
V.01 – Highway Vehicular	8'x12'	2	G.15
A.01 – Primary Vehicular	7'9" x5'5"	9	G.9-G.10
B.01 – Secondary Vehicular	5'10"x3'11 ½"	12	G.11-G.12
C.01 - Tertiary Vehicular	4'2"X 3"	4	G.13-G.14

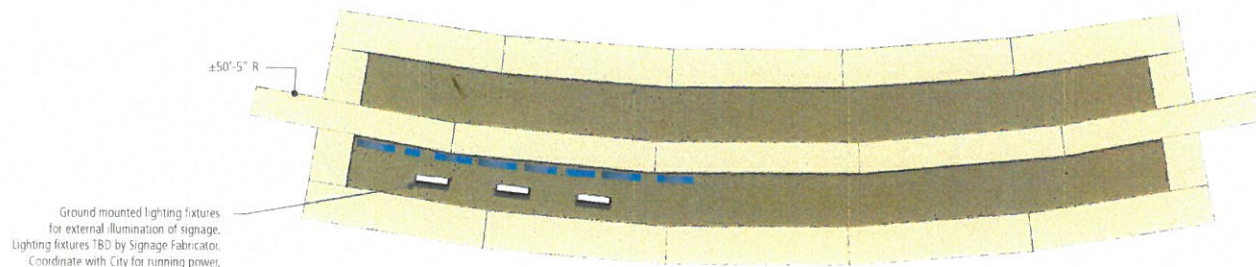


1 Plan View
Scale: 3/8"=1'-0"

1/2" th. Water jet cut Aluminum Letterforms
pin mounted flush to face of wall for
"City of" and "Welcomes You".
All faces and returns painted (P-2).

2" d. Aluminum Reverse Channel Letterforms.
Pin mounted 1/2" to face of wall.
All faces and returns painted (P-2).

3/4" d. Embossed Cotton Ball in precast
infill painted with darker color.

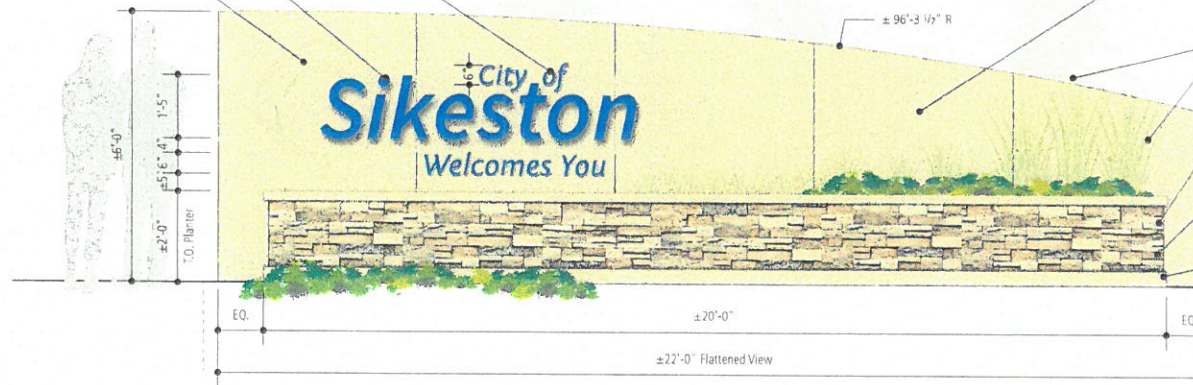

2 M.01 - Monument Elevation (Flattened)
Scale: 3/8"=1'-0"

Lighting:
External illumination of "Sikeston" face with ground mounted lighting
in planter box landscaping.

Precast stone wall piece for monument signage.
Use minimal seams with appropriate non-shrink
grout. Smooth textured face and returns.
Precast and Grout color to match (PC-1).

Ornamental grasses and
low ground cover plants
in front planter. Small plants
and small shrubbery in rear planter.

Precast flat textured trim cap with non-shrink
grout. **Trim cap and grout color
to match (PC-1).**


Stone Veneer planter box. (SV-1)

Precast stone base. Mixed at corners
with non-shrink grout. **Stone and grout
color to match (PC-1).**

PIP concrete foundation. Grade Beam foundation shown.
Pier and spread footing foundation as alternate option.
Final Engineering will be required.




Trim/Cap Stone
Manuf: Boral ProStone (or similar)
Color: Taupe
Finish: Smooth

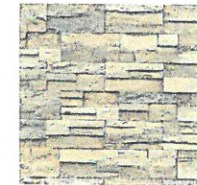

Stone Veneer
Manuf: Boral ProStone (or similar)
Color: Savannah Ledge Glacier Valley

Colors represented in this document are
illustrative only and are subject to change.
Physical Samples should be presented and
final selection TBD by Owner.

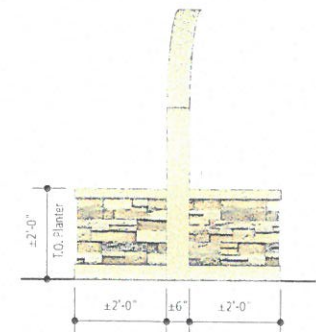

3 M.01 - Side View
Scale: 3/8"=1'-0"

NOT FOR CONSTRUCTION

WORKSHOP

WORKSHOP DESIGN LLC
2114 CENTRAL STREET, STE 124
KANSAS CITY, MO 64108
P 816 842 4460

CITY OF
City of Sikeston
Sikeston, Missouri

PROJECT NUMBER
16003


OWNER
Owner Wayfinding Signage
Sikeston, Missouri

DESIGNER
DS/SB

M.01 - LARGE MONUMENT

G.18

05.31.16

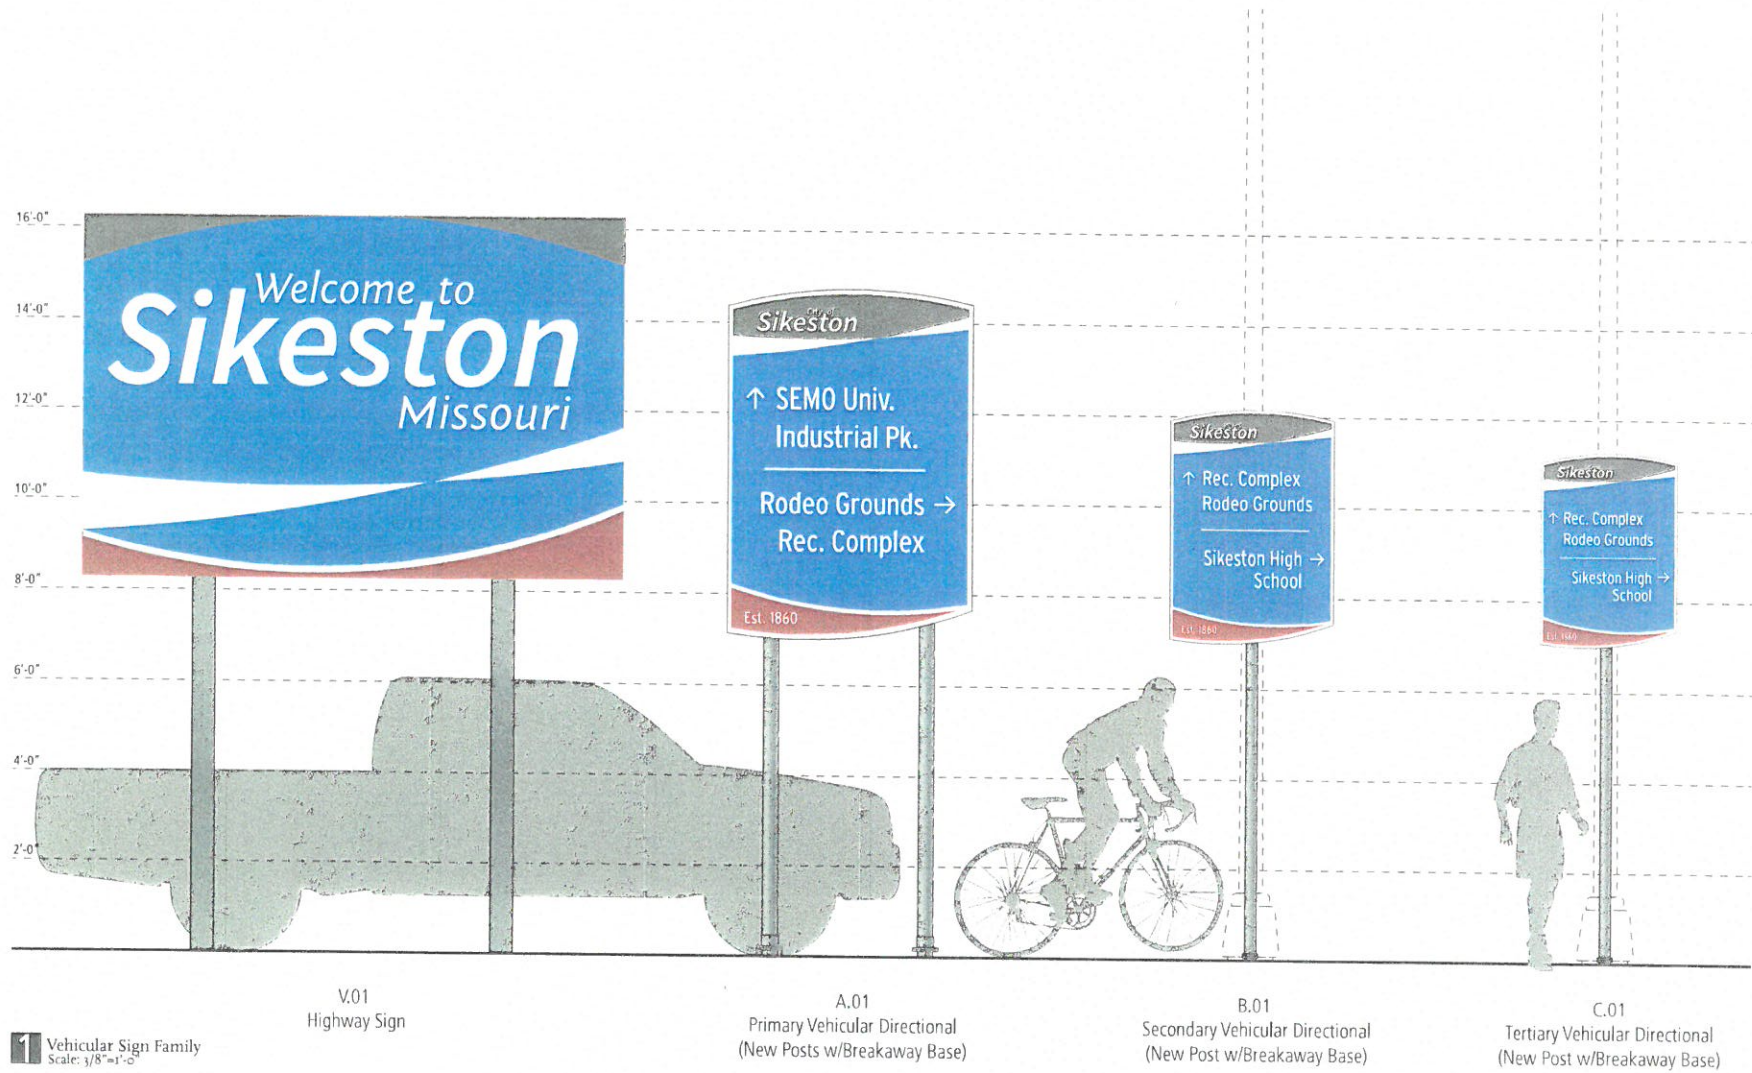

Message Layout is for Illustration purposes **ONLY**.
RE: Message Schedule for correct messaging.

Install on Existing Light Poles where available. (typ)

RE: Bracing Details G.16 - G.17

© WORKSHOP DESIGN LLC 2016 NOT FOR CONSTRUCTION

WORKSHOP

WORKSHOP DESIGN LLC
 2114 CENTRAL STREET, STE 124
 KANSAS CITY, MO 64108
 P 816 842 4460

Client
 City of Sikeston
 Sikeston, Missouri

Project Number
 16003

Owner Wayfinding Signage
 Sikeston, Missouri

Designer
 DS/SB

VEHICULAR SIGNAGE FAMILY

G.8

05.31.16



© WORKSHOP DESIGN L.L.C. 2016 NOT FOR CONSTRUCTION

WORKSHOP

WORKSHOP DESIGN LLC
2174 CENTRAL STREET, STE 124
KANSAS CITY MO 64108
P 816 842 4460

City of Sikeston
Sikeston, Missouri

16003

Owner Wayfinding Signage
Sikeston, Missouri


DS/SB

V.01 - HIGHWAY VEHICULAR SIGN

G.15

05.31.16

Note: All shops will be engineer stamped to ensure poles and new posts can handle weight and windloads. Signage Fabricator to coordinate with City of Sikeston, BMU and Graphic Designer to make recommendations. Provide necessary chemical breaks/washers/gaskets/bushing between any dissimilar metals.

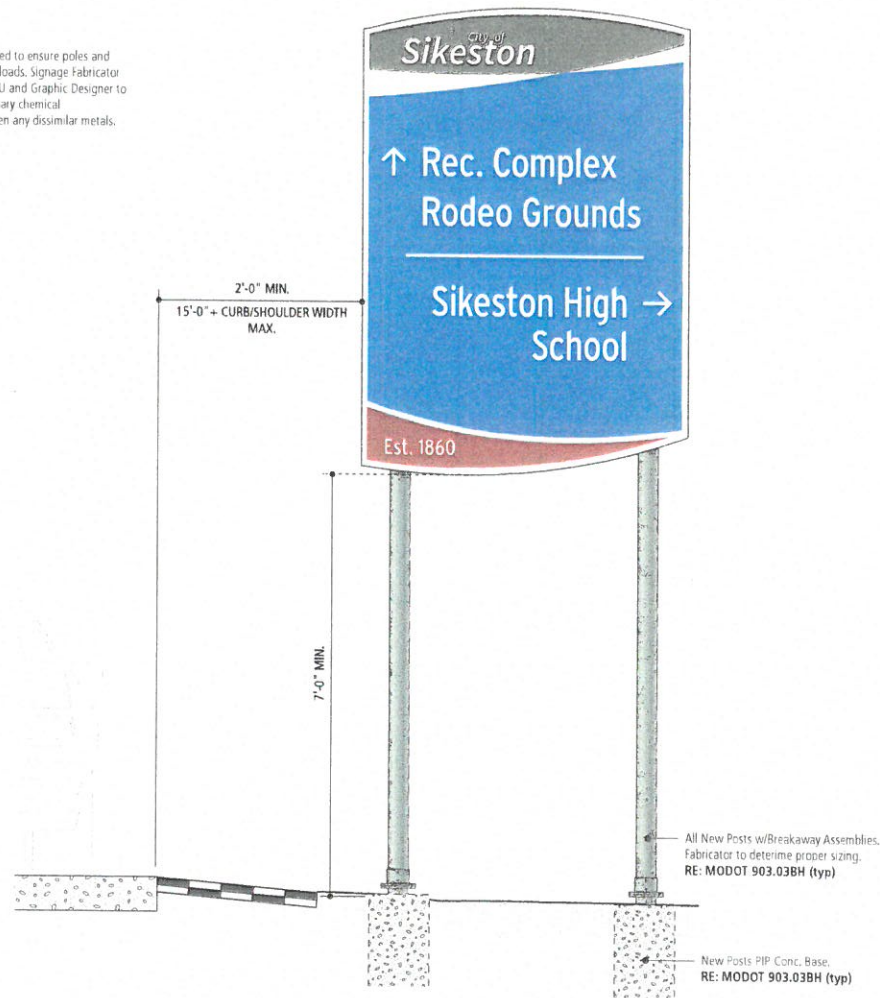

1 A.01 - Ground Sign Placement (Roadway w/out Sidewalk ONLY)
Scale: 1/2"=1'-0"

© WORKSHOP DESIGN LLC, 2016

NOT FOR CONSTRUCTION

WORKSHOP

WORKSHOP DESIGN LLC
2114 CENTRAL STREET, STE 124
KANSAS CITY MO 64108
P 816 842 4460

CITY OF
City of Sikeston
Sikeston, Missouri

PROJECT NO.
16003



OWNER
Owner Wayfinding Signage
Sikeston, Missouri

DESIGNED BY
DS/SB

PROJECT TITLE
A.01- PRIMARY VEHICULAR
MOUNTING HEIGHT

G.10

DATE
05.31.16

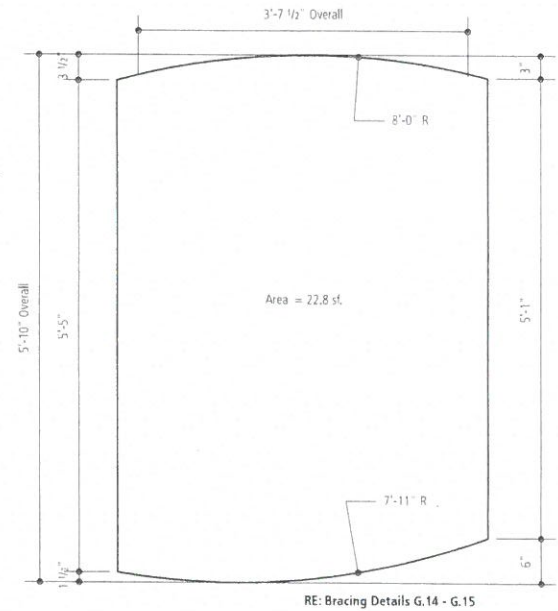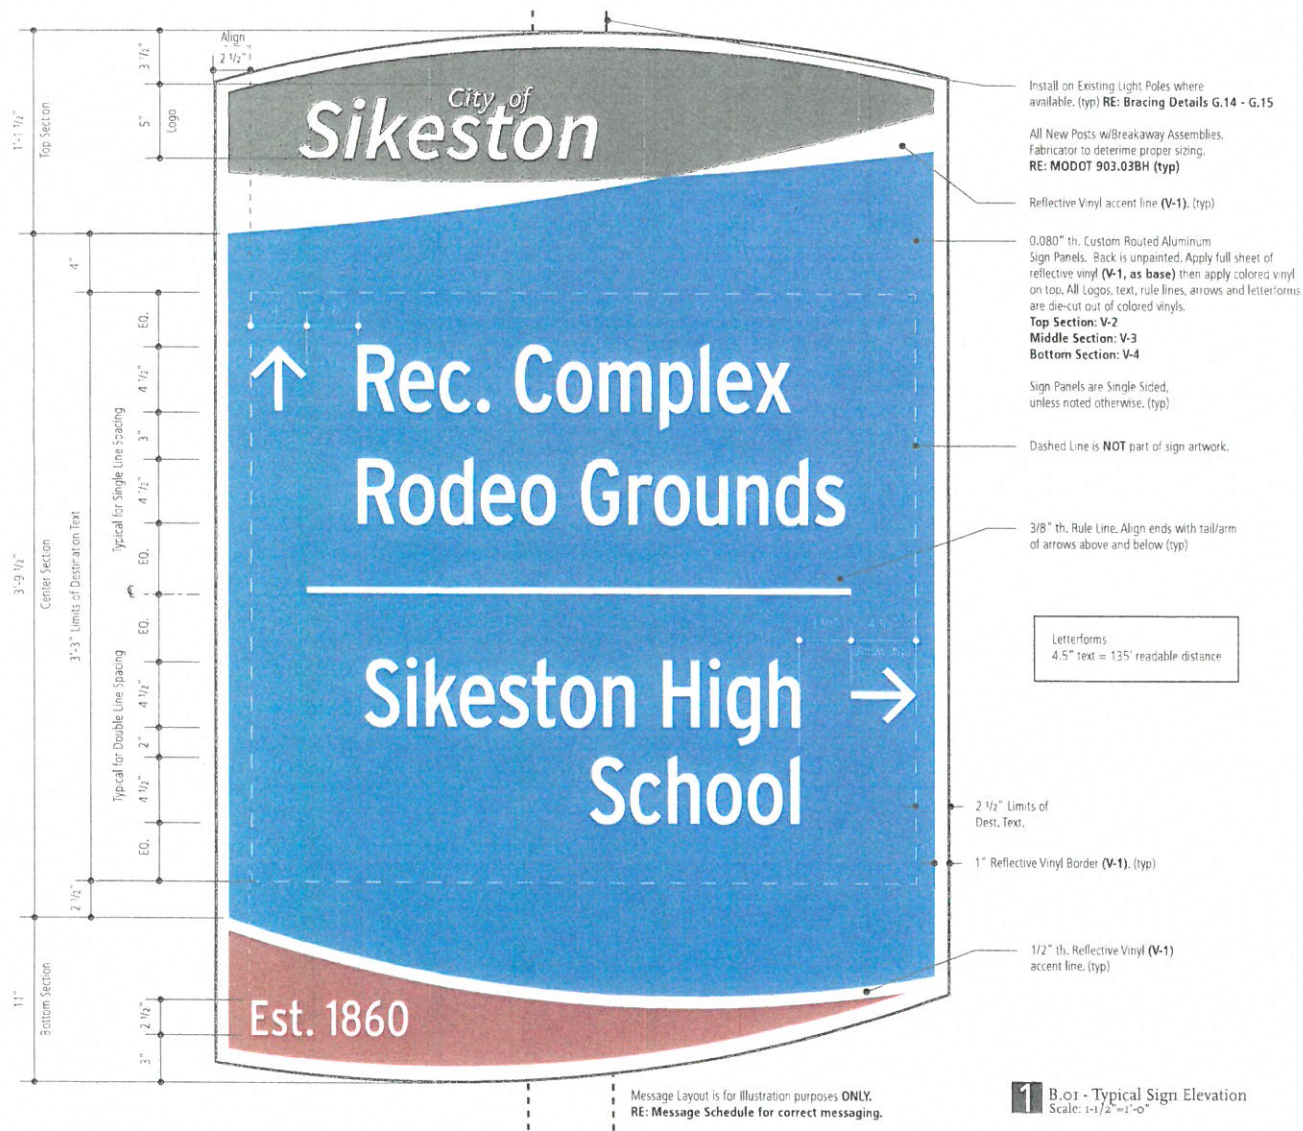

WORKSHOP

WORKSHOP DESIGN LLC
2114 CENTRAL STREET, STE 124
KANSAS CITY MO 64108
P 816 842 4460

CITY OF
City of Sikeston
Sikeston, Missouri

16003

OWNER
Owner Wayfinding Signage
Sikeston, Missouri

DS/SB

© WORKSHOP DESIGN LLC 2016

NOT FOR CONSTRUCTION

B.01- SECONDARY VEHICULAR
SIGNAGE ELEVATION


G.11

05.31.16

Note: Engineering Survey of Existing Light Poles must be conducted by Signage Fabricator prior to shop drawing creation. All shops will be engineer stamped to ensure poles and new posts can handle weight and windloads. Signage Fabricator to coordinate with City of Sikeston, BMU and Graphic Designer to make recommendations. Provide necessary chemical breaks/washers/gaskets/bushing between any dissimilar metals.



1 B.01 - Ground Sign Placement (Rural Roadway)
Scale: 1/2"=1'-0"

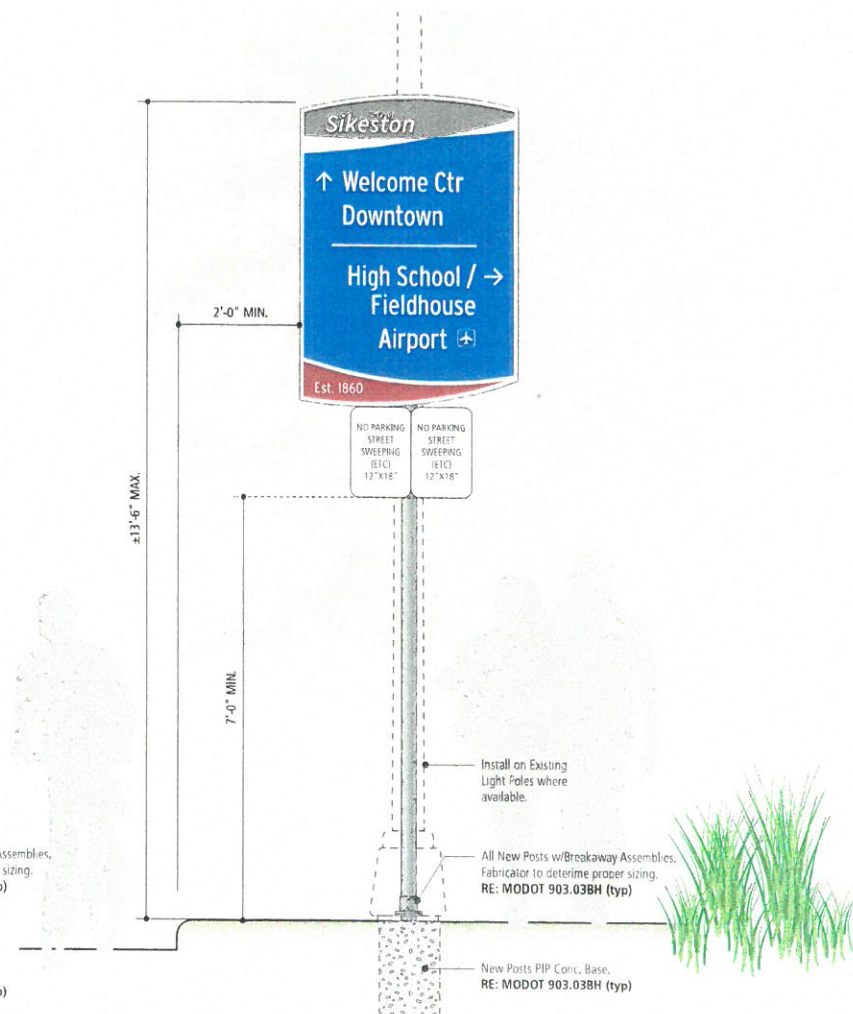

2 B.01 - Ground Sign Placement (Urban Roadway)
Scale: 1/2"=1'-0"

WORKSHOP

WORKSHOP DESIGN LLC
2114 CENTRAL STREET, STE 124
KANSAS CITY MO 64108
P 816 842 4460

City of Sikeston
Sikeston, Missouri

16003

Owner Wayfinding Signage
Sikeston, Missouri



DS/SB

**B.01- SECONDARY VEHICULAR
MOUNTING HEIGHT**

G.12

05.31.16

© WORKSHOP DESIGN LLC, 2016 NOT FOR CONSTRUCTION

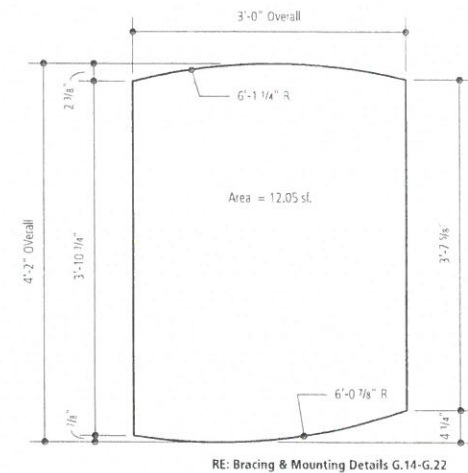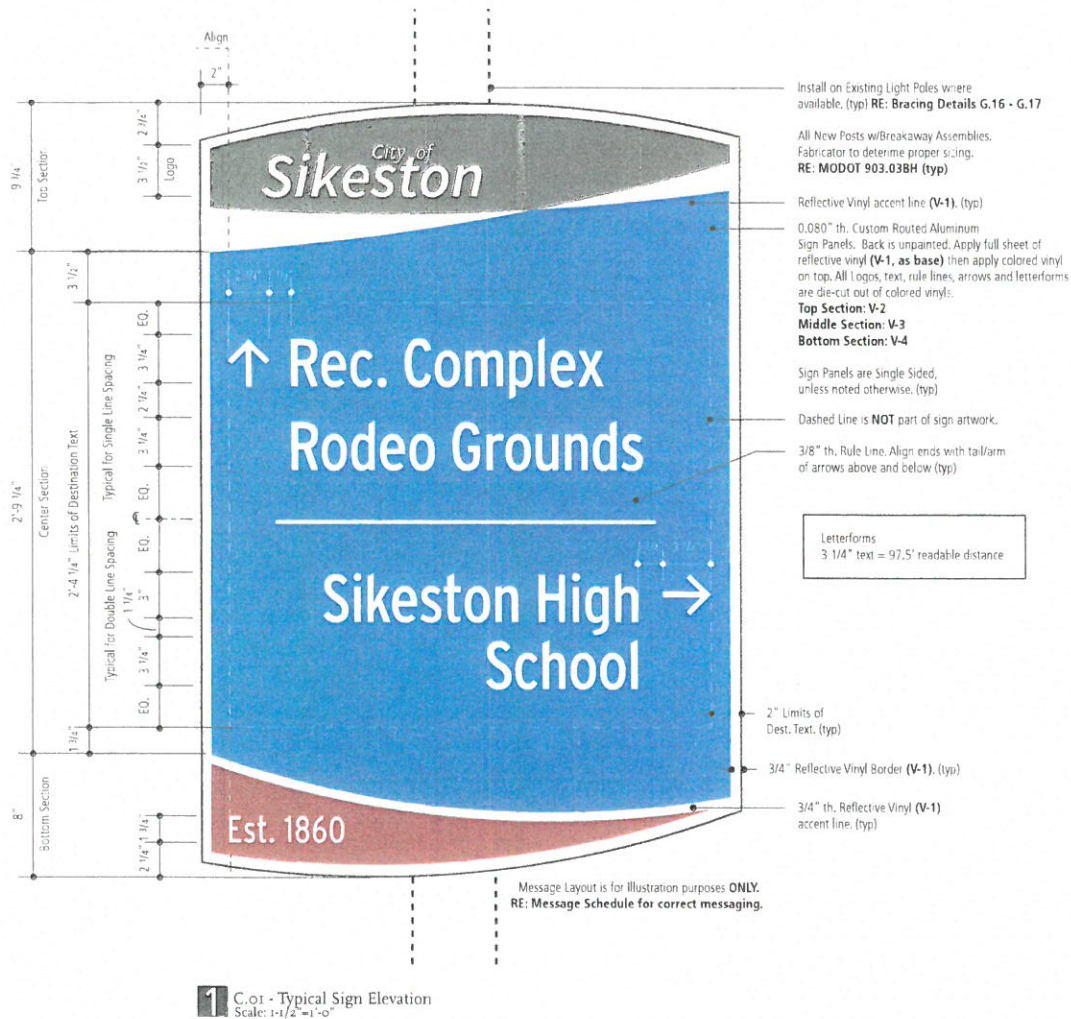

WORKSHOP

WORKSHOP DESIGN LLC
2114 CENTRAL STREET, STE 124
KANSAS CITY MO 64108
P 816.847.4460

CITY OF
City of Sikeston
Sikeston, Missouri

16003

OWNER
Owner Wayfinding Signage
Sikeston, Missouri

DS/SB

© WORKSHOP DESIGN LLC 2016


NOT FOR CONSTRUCTION

C..01- TERTIARY VEHICULAR
SIGNAGE ELEVATION


G.13

05.31.16

Note: Engineering Survey of Existing Light Poles must be conducted by Signage Fabricator prior to shop drawing creation. All shops will be engineer stamped to ensure poles and new posts can handle weight and windloads. Signage Fabricator to coordinate with City of Sikeston, BMU and Graphic Designer to make recommendations. Provide necessary chemical breaks/washers/gaskets/bushing between any dissimilar metals.

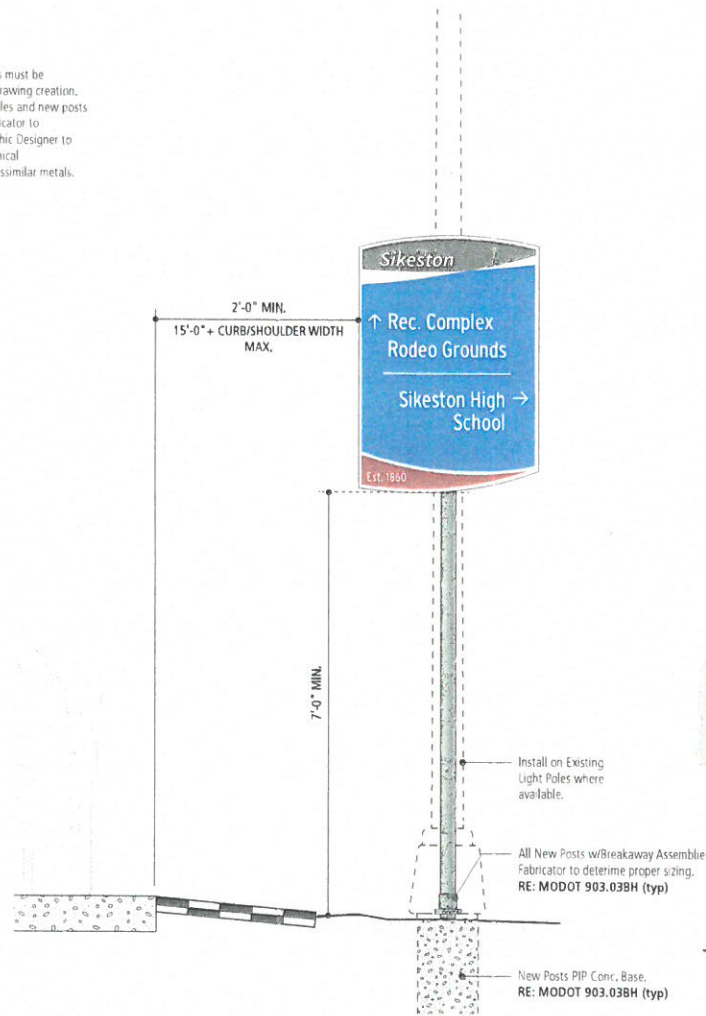

1 C.01 - Ground Sign Placement (Rural Roadway)
Scale: 1/2"=1'-0"

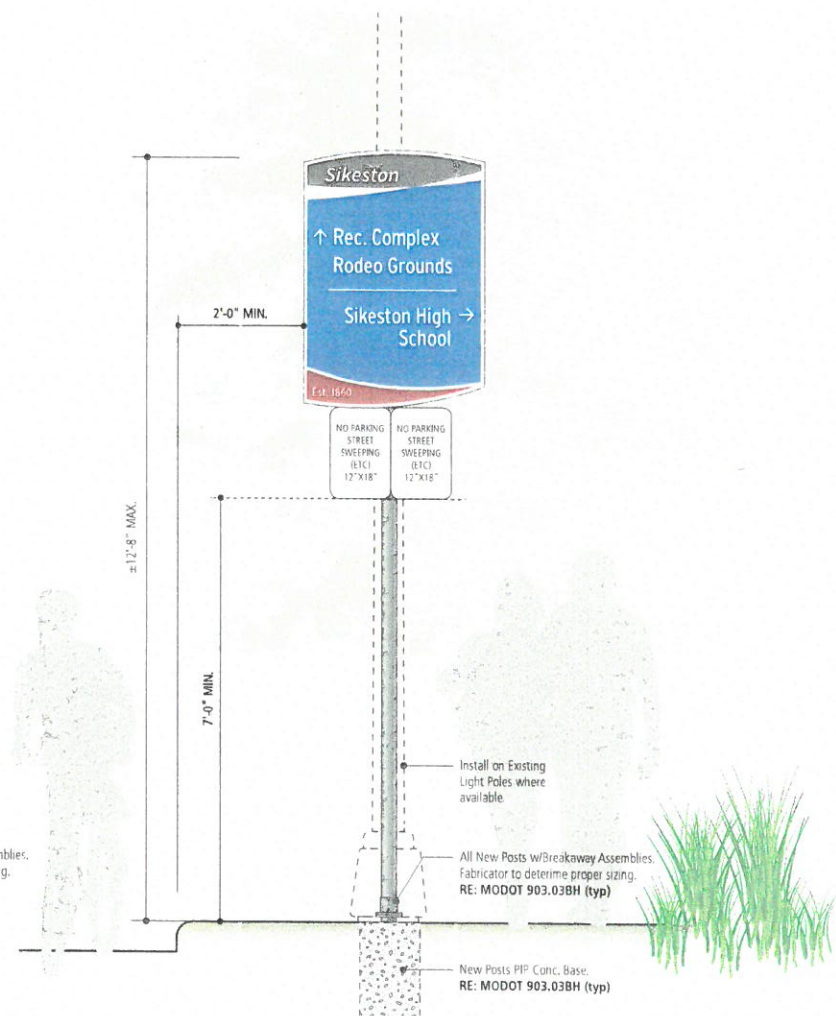

2 C.01 - Ground Sign Placement (Urban Roadway)
Scale: 1/2"=1'-0"

WORKSHOP

WORKSHOP DESIGN LLC
2114 CENTRAL STREET, STE 124
KANSAS CITY MO 64108
P 816 847 4460

City of Sikeston
Sikeston, Missouri

16003

Owner Wayfinding Signage
Sikeston, Missouri

DS/SB

© WORKSHOP DESIGN LLC 2016

NOT FOR CONSTRUCTION

C.01- TERTIARY VEHICULAR
MOUNTING HEIGHT

G.14

05.31.16

Location No.	Sign Type	Message	Comments	Intersection	ROW Owner	Priority
M.C.1		DELETED FROM THIS PACKAGE	SIGN DELETED PER LINDA LOWES SIGNAGE WILL BE ISSUED WITH ADD SERV NO. 1 FOR DESTINATION SIGNAGE	HISTORIC HOMES DISTRICT (N KINGSHWY)	CITY	TBD
M.E.1	M.01	(MONUMENT AT SIKESTON/MINER CITY LIMITS)	RE: ARTWORK	MALONE AT SIKESTON/MINER CITY LIMITS	COS	TBD
M.N.1	M.01	(MONUMENT AT HWY HH AT N. INGRAM INTERSECTION)	RE: ARTWORK	HWY HH AT NORTH INGRAM INTERSECTION	CITY (TBD)	TBD
M.N.2	M.01	(MONUMENT HWY 61 AT INDUSTRIAL PARK)	RE: ARTWORK	HWY 61 AT INDUSTRIAL PARK	CITY/BMU	TBD
M.S.1		DELETED FROM THIS PACKAGE	SIGN DELETED PER LINDA LOWES SIGNAGE WILL BE ISSUED WITH ADD SERV NO. 1 FOR DESTINATION SIGNAGE	HWY 60 INTERCHANGE FROM DEXTER	PRIVATE	TBD
M.S.2	V.01	(SIGNAGE AT HWY 60 AT MATTHEWS PARK)	RE: ARTWORK	HWY 60 AT MATTHEWS PARK DIRECTION OF TRAVEL: WESTBOUND	MODOT	TBD
M.W.1		DELETED	RE: ARTWORK SIGN DELETED PER LINDA LOWES	BUS. 60 (HWY 114) AT CITY LIMITS	PRIVATE	TBD
W.C1-A	B.01	(CITY OF SIKESTON LOGO) X RODEO GROUNDS REC. COMPLEX W INDUSTRIAL PK. EST. 1860	RE: ARTWORK DIRECTION OF TRAVEL: EAST BMU POLE ALUMINUM 23.5" DIAMETER	MAIN AT MALONE 35 MPH	MODOT	9/28/16

Location No.	Sign Type	Message	Comments	Intersection	ROW Owner	Priority
W.C1-B	B.01	(CITY OF SIKESTON LOGO) X DOWNTOWN WELCOME CTR. INDUSTRIAL PK. V EST. 1860	RE: ARTWORK DIRECTION OF TRAVEL: WEST BMU POLE ALUMINUM 25.5" DIAMETER	MAIN AT MALONE 35 MPH	MODOT	9/28/16
W.C1-C	B.01	(CITY OF SIKESTON LOGO) W DOWNTOWN REC. COMPLEX V RODEO GROUNDS EST. 1860	RE: ARTWORK DIRECTION OF TRAVEL: NORTH BMU POLE ALUMINUM 25.5" DIAMETER	MAIN AT MALONE 35 MPH	MODOT	HIGH 8/8/16
W.C1-D	B.01	(CITY OF SIKESTON LOGO) X THREE RIVERS COLLEGE WELCOME CTR. V DOWNTOWN EST. 1860	RE: ARTWORK DIRECTION OF TRAVEL: SOUTH BMU POLE ALUMINUM 25.5" DIAMETER	MAIN AT MALONE 35 MPH	MODOT	9/28/16
W.C2-A	A.01	(CITY OF SIKESTON LOGO) X INDUSTRIAL PK. RODEO GROUNDS V REC. COMPLEX EST. 1860	RE: ARTWORK DIRECTION OF TRAVEL: NORTH BMU POLE ALUMINUM 25.5" DIAMETER	N. MAIN AT SALCEDO ROAD 35 MPH	MODOT	9/28/16

Location No.	Sign Type	Message	Comments	Intersection	ROW Owner	Priority
W.C2-B	C.01	(CITY OF SIKESTON LOGO) W WELCOME CTR. DOWNTOWN V INDUSTRIAL PK. EST. 1860	RE: ARTWORK DIRECTION OF TRAVEL: WEST NEW POST WITH BREAKAWAY ASSEMBLY	E. SALCEDO AT N. MAIN 35 MPH	COS	9/28/16
W.C2-C	A.01	(CITY OF SIKESTON LOGO) X DOWNTOWN W RODEO GROUNDS REC. COMPLEX EST. 1860	RE: ARTWORK DIRECTION OF TRAVEL: SOUTH BMU POLE ALUMINUM 25.5" DIAMETER	N. MAIN AT SALCEDO ROAD 45 MPH	MODOT	HIGH 8/8/16
W.C2-D		DELETED	RE: ARTWORK DIRECTION OF TRAVEL: EAST SIGN DELETED PER SITE VISIT NOTES	W. SALCEDO ROAD AT NORTH MAIN (STOP LIGHT)	MODOT	N/A
W.C3-A	C.01	(CITY OF SIKESTON LOGO) X HISTORIC HOMES DISTRICT DOWNTOWN WELCOME CTR. EST. 1860	RE: ARTWORK DIRECTION OF TRAVEL: SOUTH NEW POST WITH BREAKAWAY ASSEMBLY	NORTH KINGS HIGHWAY AT SALCEDO ROAD 35 MPH	MODOT	9/28/16

Location No.	Sign Type	Message	Comments	Intersection	ROW Owner	Priority
W.C4-A	A.01	(CITY OF SIKESTON LOGO) X THREE RIVERS COLLEGE <hr/> HISTORIC HOMES R DISTRICT DOWNTOWN EST. 1860	RE: ARTWORK DIRECTION OF TRAVEL: SOUTH BMU POLE ALUMINUM 25.5" DIAMETER	NORTH MAIN AT NORTH KINGS HIGHWAY (NORTH Y) 55 MPH	MODOT	9/28/16
W.E1-A	B.01	(CITY OF SIKESTON LOGO) X WELCOME CTR. DOWNTOWN <hr/> W SIKESTON HIGH SCHOOL EST. 1860	RE: ARTWORK DIRECTION OF TRAVEL: WEST BMU POLE ALUMINUM 25.5" DIAMETER	MALONE AT PINE 35 MPH	MODOT	9/28/16
W.E1-B	B.01	(CITY OF SIKESTON LOGO) X REC. COMPLEX RODEO GROUNDS <hr/> SIKESTON HIGH V SCHOOL EST. 1860	RE: ARTWORK DIRECTION OF TRAVEL: EAST BMU POLE ALUMINUM 25.5" DIAMETER	MALONE AT PINE 35 MPH	MODOT	9/28/16

Location No.	Sign Type	Message	Comments	Intersection	ROW Owner	Priority
W.E2-A	B.01	(CITY OF SIKESTON LOGO) W RODEO GROUNDS CLINTON BLDG. REC. COMPLEX EST. 1860	RE: ARTWORK DIRECTION OF TRAVEL: EAST BMU POLE ALUMINUM 25.5" DIAMETER	MALONE AT SELMA 40 MPH	MODOT	HIGH 8/8/16
W.E2-B	C.01	(CITY OF SIKESTON LOGO) W RODEO GROUNDS CLINTON BLDG. REC. COMPLEX ROTARY PK. V EST. 1860	RE: ARTWORK DIRECTION OF TRAVEL: WEST NEW POST WITH BREAKAWAY ASSEMBLY	LINN/INDUSTRIAL (SPLIT TRAFFIC) 30 MPH	COS	HIGH 8/8/16
W.E2-C	B.01	(CITY OF SIKESTON LOGO) V RODEO GROUNDS REC. COMPLEX CLINTON BLDG. EST. 1860	RE: ARTWORK DIRECTION OF TRAVEL: BMU POLE ALUMINUM 25.5" DIAMETER HAS BAND FOR OTHER SIGNS	MALONE AT SELMA 45 MPH	MODOT	HIGH 8/8/16

Location No.	Sign Type	Message	Comments	Intersection	ROW Owner	Priority
W.E2-D	B.01	SIDE A - WEST BOUND FACE: (CITY OF SIKESTON LOGO) X RODEO GROUNDS <hr/> CLINTON BLDG. V EST. 1860 SIDE B - EAST BOUND FACE: (CITY OF SIKESTON LOGO) X ROTARY PK. <hr/> W CLINTON BLDG. EST. 1860	RE: ARTWORK DOUBLE SIDED SIGN DIRECTION OF TRAVEL: WEST/EAST NEW POST WITH BREAKAWAY ASSEMBLY INSTALL SOUTHSIDE OF LINN STREET. OWNER TO VERIFY LOCATION OF SIGN	LINN AT CAMPANELLA 30 MPH	COS	HIGH 8/8/16
W.E2-E	B.01	(CITY OF SIKESTON LOGO) W RODEO GROUNDS REC. COMPLEX EST. 1860	RE: ARTWORK DOUBLE SIDED SIGN DIRECTION OF TRAVEL: EAST NEW POST WITH BREAKAWAY ASSEMBLY	SALCEDO AT NORTH INGRAM 45 MPH	COS	HIGH 8/8/16
W.E3-A	A.01	(CITY OF SIKESTON LOGO) W RODEO GROUNDS CLINTON BLDG. DOWNTOWN WELCOME CTR. EST. 1860	RE: ARTWORK NEW POST WITH BREAKAWAY ASSEMBLY INSTALL IN RR ROW PERPENDICULAR TO LAMBERT'S DRIVEWAY EXIT	MALONE AT LAMBERTS CAFE 45 MPH	RR ROW	HIGH 8/8/16
W.N1-A		DELETED FROM THIS PACKAGE	RE: ARTWORK DIRECTION OF TRAVEL: WEST	I-55 SOUTH EXIT NORTHERN INTERCHANGE 35 MPH	MODOT	160

Location No.	Sign Type	Message	Comments	Intersection	ROW Owner	Priority
W.N2-A	A.01	(CITY OF SIKESTON LOGO) X SEMO UNIV. <hr/> W RODEO GROUNDS REC. COMPLEX EST. 1860	RE: ARTWORK DIRECTION OF TRAVEL: WEST NEW POST WITH BREAKAWAY ASSEMBLY	HWY HH AT NORTH INGRAM ROAD 55 MPH	MODOT	HIGH 8/8/16
W.N2-B	A.01	(CITY OF SIKESTON LOGO) V RODEO GROUNDS REC. COMPLEX EST. 1860	RE: ARTWORK DIRECTION OF TRAVEL: EAST NEW POST WITH BREAKAWAY ASSEMBLY	HWY HH AT NORTH INGRAM ROAD 55 MPH	MODOT	HIGH 8/8/16
W.N3-A		DELETED	RE: ARTWORK DIRECTION OF TRAVEL: WEST SIGN DELETED PER LINDA LOWES	HWY HH AT HIGHWAY 61 (STOP LIGHT)	MODOT	N/A
W.N3-B		DELETED	RE: ARTWORK DIRECTION OF TRAVEL: EAST SIGN DELETED PER LINDA LOWES	HWY ZZ AT HIGHWAY 61 (STOP LIGHT)	MODOT	N/A
W.N3-C	A.01	(CITY OF SIKESTON LOGO) X SEMO UNIV. <hr/> RODEO GROUNDS V REC. COMPLEX EST. 1860	RE: ARTWORK DIRECTION OF TRAVEL: NORTH NEW POST WITH BREAKAWAY ASSEMBLY	HIGHWAY 61 AT HWY HH 55 MPH	MODOT	HIGH 8/8/16

Location No.	Sign Type	Message	Comments	Intersection	ROW Owner	Priority
W.N3-D	A.01	(CITY OF SIKESTON LOGO) X DOWNTOWN <hr/> W RODEO GROUNDS REC. COMPLEX EST. 1860	RE: ARTWORK DIRECTION OF TRAVEL: SOUTH BMU POLE ALUMINUM 26.0" DIAMETER	HIGHWAY 61 AT HWY ZZ 55 MPH	MODOT	HIGH 8/8/16
W.S1-A		DELETED	RE: ARTWORK DIRECTION OF TRAVEL: NORTH OR SOUTH SIGN DELETED PER LINDA LOWES	HIGHWAY 60E EXIT RAMP AT MAIN	MODOT	N/A
W.S1-B		DELETED	RE: ARTWORK DIRECTION OF TRAVEL: NORTH OR SOUTH SIGN DELETED PER LINDA LOWES	HIGHWAY 60W EXIT RAMP AT MAIN	MODOT	N/A
W.S1-D	V.01	(SIGNAGE AT EAST BOUND HWY 60 PARALLEL TO LARCEL DRIVE)	RE: ARTWORK	HWY 60 EAST BEFORE THE 60/61 INTERCHANGE DIRECTION OF TRAVEL: EAST BOUND Per Email from Lindsay 6/8/16 - Location # changed from M 5.3 to W 5.14	MODOT	TBD
W.S2-A	A.01	(CITY OF SIKESTON LOGO) X REC. COMPLEX RODEO GROUNDS <hr/> W DOWNTOWN EST. 1860	RE: ARTWORK DIRECTION OF TRAVEL: NORTH BMU POLE ALUMINUM 25.5" DIAMETER	S. MAIN AT S. KINGS HIGHWAY (SOUTH "Y") 45 MPH	MODOT	HIGH 8/8/16

Location No.	Sign Type	Message	Comments	Intersection	ROW Owner	Priority
W.S3-A	B.01	(CITY OF SIKESTON LOGO) X SEMO UNIV. <hr/> SIKESTON HIGH V SCHOOL EST. 1860	RE: ARTWORK DIRECTION OF TRAVEL: NORTH NEW POST WITH BREAKAWAY ASSEMBLY	S. MAIN AT HELEN (STOP LIGHT) 55 MPH	MODOT	9/28/16
W.S3-B	B.01	(CITY OF SIKESTON LOGO) X THREE RIVERS COLLEGE <hr/> W SIKESTON HIGH SCHOOL EST. 1860	RE: ARTWORK DIRECTION OF TRAVEL: SOUTH BMU POLE ALUMINUM 25.5" DIAMETER	S. MAIN AT HELEN (STOP LIGHT) 45 MPH	MODOT	9/28/16
W.S4-A	C.01	(CITY OF SIKESTON LOGO) W SIKESTON HIGH SCHOOL EST. 1860	RE: ARTWORK DIRECTION OF TRAVEL: EAST NEW POST WITH BREAKAWAY ASSEMBLY	PINE AT HELEN 30 MPH	MODOT	9/28/16

EXHIBIT B
Sign Location Layout

See attached



© WORKSHOP DESIGN LLC. 2016 NOT FOR CONSTRUCTION

WORKSHOP

WORKSHOP DESIGN LLC
2114 CENTRAL STREET, STE 124
KANSAS CITY MO 64108
P 816 842 4400

Client
City of Sikeston
Sikeston, Missouri

16003

Owner Wayfinding Signage
Sikeston, Missouri

DS/SB

OVERALL SIGN LOCATION PLAN

G.1

05.31.16



© WORKSHOP DESIGN L.L.C. 2016 NOT FOR CONSTRUCTION

WORKSHOP

WORKSHOP DESIGN LLC
2114 CENTRAL STREET, STE 124
KANSAS CITY MO 64108
P 816 842 4460

City of Sikeston
Sikeston, Missouri

16003

Owner Wayfinding Signage
Sikeston, Missouri


DS/SB

SIGN LOCATION PLAN - FAR NORTH

G.2

05.31.16



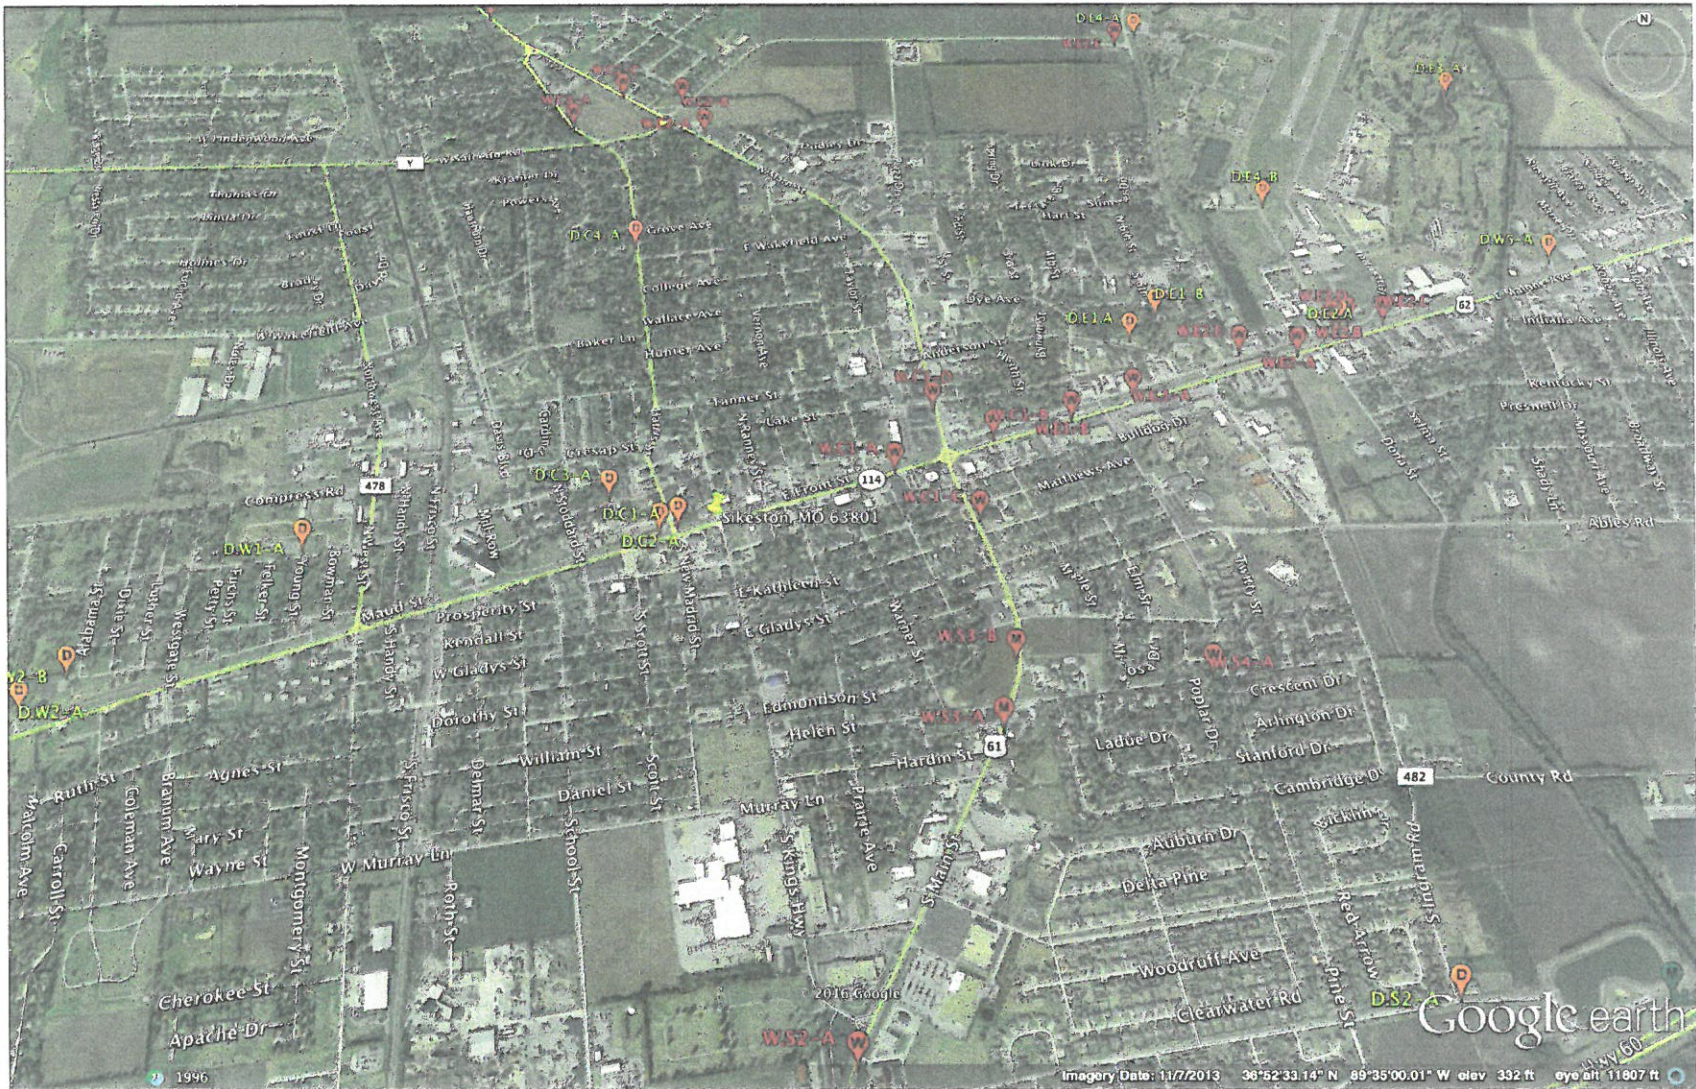

© WORKSHOP DESIGN LLC. 2016 NOT FOR CONSTRUCTION

WORKSHOP

WORKSHOP DESIGN LLC
2114 CENTRAL STREET, STE 124
KANSAS CITY MO 64108
P 816 842 4460

Client
City of Siketon
Siketon, Missouri

Project Number
16003

Owner Wayfinding Signage
Siketon, Missouri

Designer
DS/SB

SIGN LOCATION PLAN - CENTRAL

Sheet Number
G.4

Sheet Date
05.31.16



© WORKSHOP DESIGN LLC 2016 NOT FOR CONSTRUCTION

WORKSHOP

WORKSHOP DESIGN LLC
2114 CENTRAL STREET, STE 124
KANSAS CITY MO 64108
P 816 842 4460

CITY
City of Sikston
Sikston, Missouri

PROJECT NUMBER
16003

OWNER
Owner Wayfinding Signage
Sikston, Missouri

DESIGNER
DS/SB

SIGN LOCATION PLAN - SOUTH

G.5

05.31.16



© WORKSHOP DESIGN LLC 2016 NOT FOR CONSTRUCTION

WORKSHOP

WORKSHOP DESIGN LLC
2114 CENTRAL STREET, STE 124
KANSAS CITY MO 64108
P 816 842 4460

City of Siketon
Siketon, Missouri

16003

Owner Wayfinding Signage
Siketon, Missouri

DS/SB

SIGN LOCATION PLAN - EAST

G.6

05.31.16



© WORKSHOP DESIGN L.L.C. 2016

NOT FOR CONSTRUCTION

WORKSHOP

WORKSHOP DESIGN LLC
2114 CENTRAL STREET, STE 124
KANSAS CITY MO 64108
P 816 842 4460

City of Sikeston
Sikeston, Missouri

16003

Owner Wayfinding Signage
Sikeston, Missouri

DS/SB

SIGN LOCATION PLAN - WEST

G.7

05.31.16