


**EAST MAIN STREET PEDESTRIAN DETOUR**

SCALE: 1" = 30'

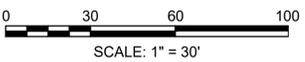


**NOTES:**

1. ALL TEMPORARY TRAFFIC CONTROL WORK SHALL CONFORM TO THE LATEST EDITION OF THE "MANUAL ON UNIFORM TRAFFIC CONTROL DEVICES" (MUTCD) AND ALL REVISIONS, UNLESS SUPERCEDED BY THESE PLANS.
2. TEMPORARY CONSTRUCTION SIGNING AND ALL OTHER TRAFFIC CONTROL DEVICES SHALL BE IN PLACE PRIOR TO THE START OF ANY WORK.
3. TEMPORARY CONSTRUCTION SIGNING, BARRICADES, AND ALL OTHER NECESSARY WORK ZONE TRAFFIC CONTROL DEVICES SHALL BE REMOVED FROM THE HIGHWAY OR COVERED WHEN THEY ARE NOT REQUIRED FOR CONTROL OF TRAFFIC.
4. CONTRACTORS SHALL NOTIFY EACH ABUTTER AT LEAST 24 HOURS IN ADVANCE OF THE START OF ANY WORK THAT WILL REQUIRE THE TEMPORARY CLOSURE OF ACCESS, SUCH AS CONDUIT INSTALLATION, EXISTING PAVEMENT EXCAVATION, TEMPORARY DRIVEWAY PAVEMENT PLACEMENT, AND SIMILAR OPERATIONS.
5. THE FIRST TEN PLASTIC DRUMS OF A TAPER SHALL BE MOUNTED WITH SEQUENTIAL FLASHING LIGHTS.
6. THE ADVISORY SPEED LIMIT, IF REQUIRED, SHALL BE DETERMINED BY THE ENGINEER.
7. DISTANCES ARE A GUIDE AND MAY BE ADJUSTED IN THE FIELD BY THE ENGINEER.
8. MAXIMUM SPACING OF TRAFFIC DEVICES IN A TAPER (DRUMS OR CONES) IS EQUAL IN FEET TO THE SPEED LIMIT IN MPH.
9. MINIMUM LANE WIDTH IS TO BE 11 FEET UNLESS OTHERWISE SHOWN. MINIMUM LANE WIDTH TO BE MEASURED FROM THE EDGE OF DRUMS OR MEDIAN BARRIER.
10. ALL SIGNS SHALL BE MOUNTED ON THEIR OWN SIGN SUPPORTS.
11. ALL PAVEMENT MARKING REMOVAL AND APPLICATION MUST BE CONDUCTED PER MASSDOT STANDARD SPECIFICATIONS.

**LEGEND:**


- ➔ DIRECTION OF TRAFFIC
- ⬇ SIGN
- REFLECTORIZED DRUM OR CONE
- ▨ TYPE III BARRICADE
- ▭ WATER-CABLE BARRIER
- ▭ MINI SLED IMPACT ATTENUATOR

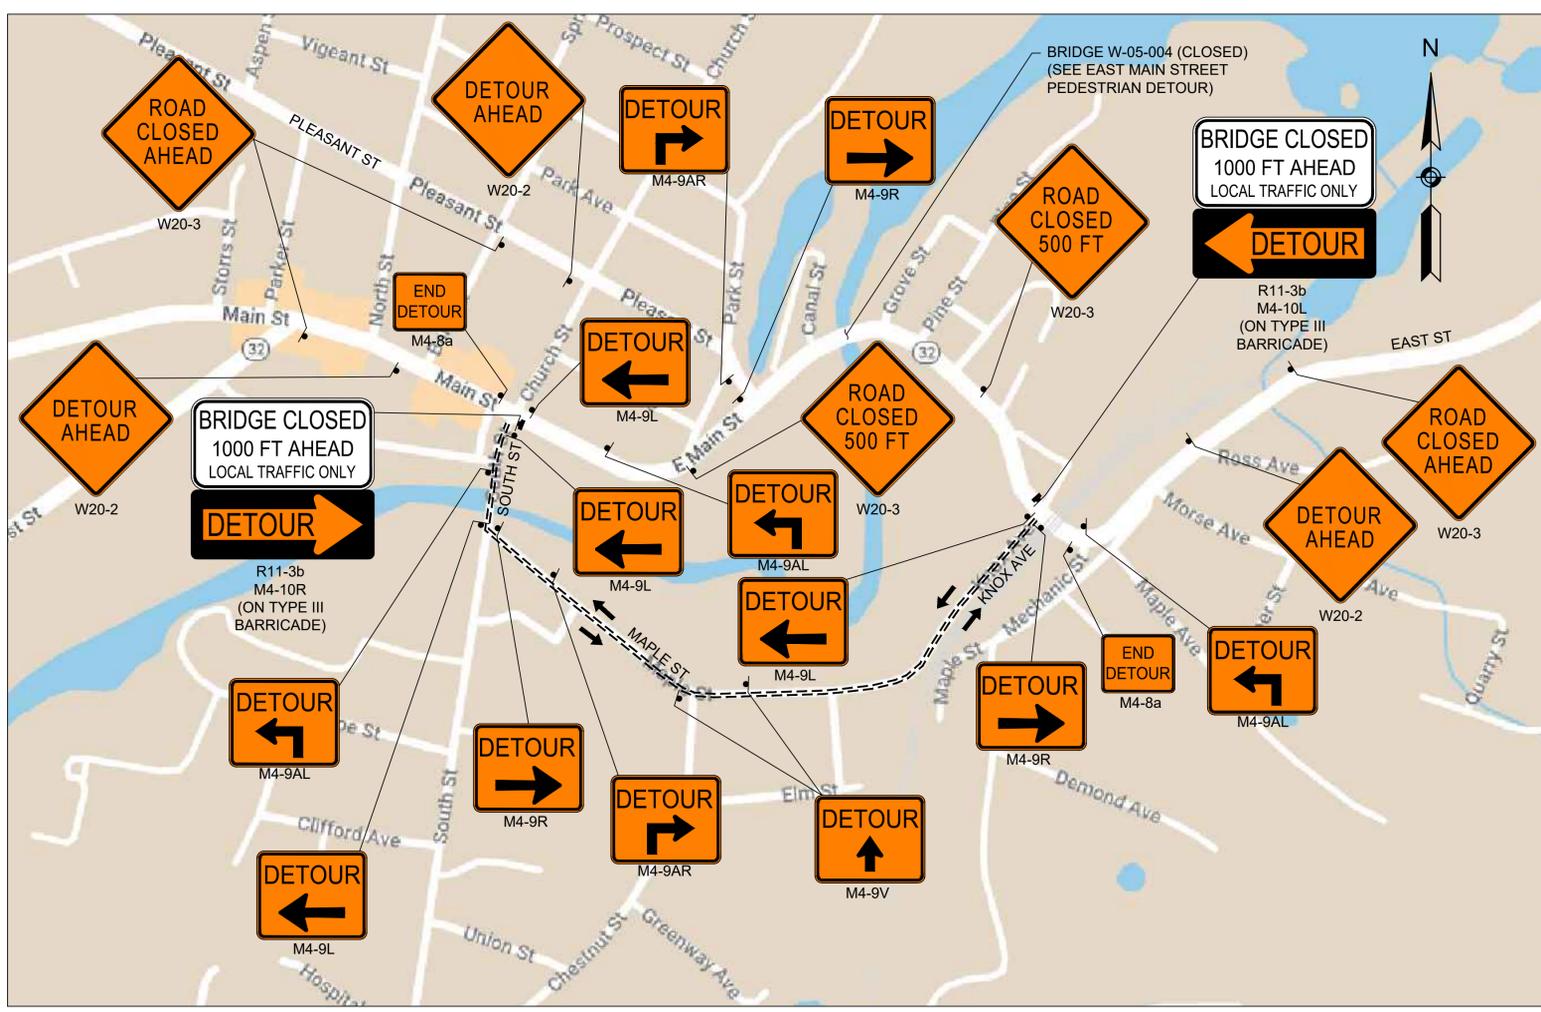

**EAST MAIN STREET DETOUR**

SCALE: NO SCALE

63 KENDRICK STREET  
NEEDHAM, MA 02494  
781-355-7100  
781-355-7101 (FAX)

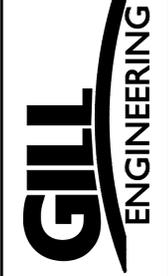

DATE	DRW BY	CALC BY	APPRV. BY	DESCRIPTION
8/22/2022	PIG	PIG	SBC	FOR APPROVAL
9/20/2022	PIG	PIG	SBC	REVISED PER MASSDOT COMMENTS



**TEMPORARY TRAFFIC CONTROL PLAN**  
SPS NEW ENGLAND INC.  
SIDEWALK BEAM REPLACEMENT FOR WARE  
W-05-004  
ST 32 & ST 9 OVER WARE RIVER

**TEMPORARY TRAFFIC CONTROL PLAN**  
SHEET 1 OF 1