


LEGEND & ABBREVIATIONS

- S.B. FD. STONE BOUND FOUND
- C.B. FD. CONCRETE BOUND FOUND
- R.R. SPK. FD. RAILROAD SPIKE FOUND
- I.P. FD. IRON PIN FOUND
- D.H. FD. DRILL HOLE
- G.B. FD. FOUND GUN BARREL
- G.B. FD. FOUND SANITARY MANHOLE
- ⊙ DRAIN MANHOLE
- ⊠ CB CATCH BASIN
- HYDRANT
- FLOW DIRECTION
- U.P. UTILITY POLE
- GUY
- M.W.#4 MONITORING WELL
- TP-01 TEST HOLE LOCATION
- 1230 SIGN
- 1230 TREE STUMP
- TREE LINE
- LOW WORK LIMIT LINE
- 400 EXISTING CONTOURS
- 100 PROPOSED CONTOUR
- GROUNDWATER CONTOURS

- H.M.A. HOT MIX ASPHALT
- BIT. CONC. BITUMINOUS CONCRETE
- C.M.P. CORRUGATED METAL PIPE
- CONC. CONCRETE



- NOTES:
- LOCATIONS OF UTILITIES SHOWN HEREON ARE THE RESULT OF SURFACE EVIDENCE AS LOCATED BY FIELD SURVEY, PLANS OF RECORD, AND OTHER AVAILABLE SOURCES. THIS PLAN DOES NOT NECESSARILY DEPICT THE EXACT LOCATIONS OF ALL UTILITIES WHICH MAY EXIST AT THIS TIME WITHIN THE PREMISES SURVEYED.
 - THE CONTRACTOR SHOULD VERIFY THE EXISTING CONDITIONS TO HIS SATISFACTION PRIOR TO BEGINNING ANY EXCAVATION. "DIG SAFE" SHALL BE NOTIFIED AT LEAST 72 HOURS PRIOR TO BEGINNING ANY WORK.

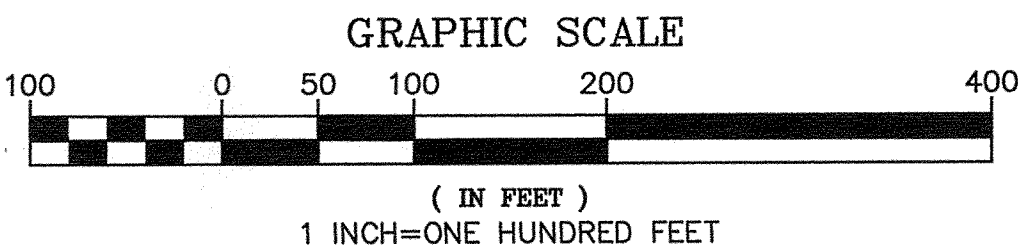


NO.	DATE	BY	REVISIONS

SHERMAN & FRYDRYK, LLC
Land Surveying and Engineering
3 Converse Street, Suite 203
Palmer, MA 01069



DESIGN: KTT
DRAFTING: KTT
CHECKED: DJF
APPROVED: DJF

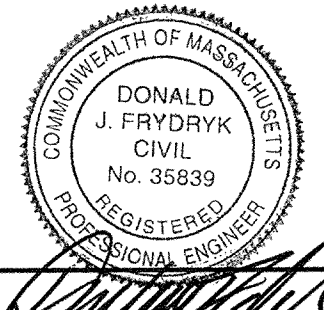

SCALE:
HORZ: 1"=100'
VERT: N/A
DATE: 12/8/17

PROJECT OVERVIEW

GREENWICH REALTY TRUST
EARTH REMOVAL PERMIT PLAN
PARCEL 35-12-1, GREENWICH ROAD
WARE, MA


PROJECT NUMBER
17126
SHEET NUMBER
1 OF 2



NO.	DATE	BY	REVISIONS

SHERMAN & FRYDRYK, LLC
Land Surveying and Engineering
3 Converse Street, Suite 203
Palmer, MA 01069

DESIGN: KTT
DRAFTING: KTT
CHECKED: DJF
APPROVED: DJF

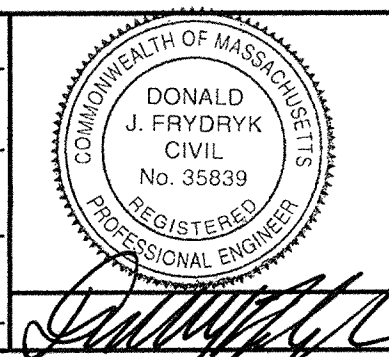

SCALE:
HORZ: 1"=50'
VERT: N/A
DATE: 12/8/17

EARTH REMOVAL PLAN

GREENWICH REALTY TRUST
EARTH REMOVAL PERMIT PLAN
PARCEL 35-12-1, GREENWICH ROAD
WARE, MA

PROJECT NUMBER
17126
SHEET NUMBER
2 OF 2