

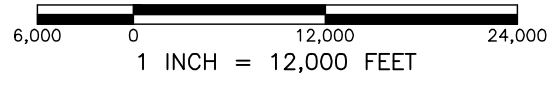


Drawing Name: J:\PROJECTS\Genesee County\Ph3 Wtr Plan\0 Design\ACAD\Civil\TRI-COUNTY\_2022\_March\_JF.dwg Date last accessed: 4/7/2022 11:51 AM Date last plotted: 4/7/2022 11:54 AM Plotted By: Maureen Nolewski

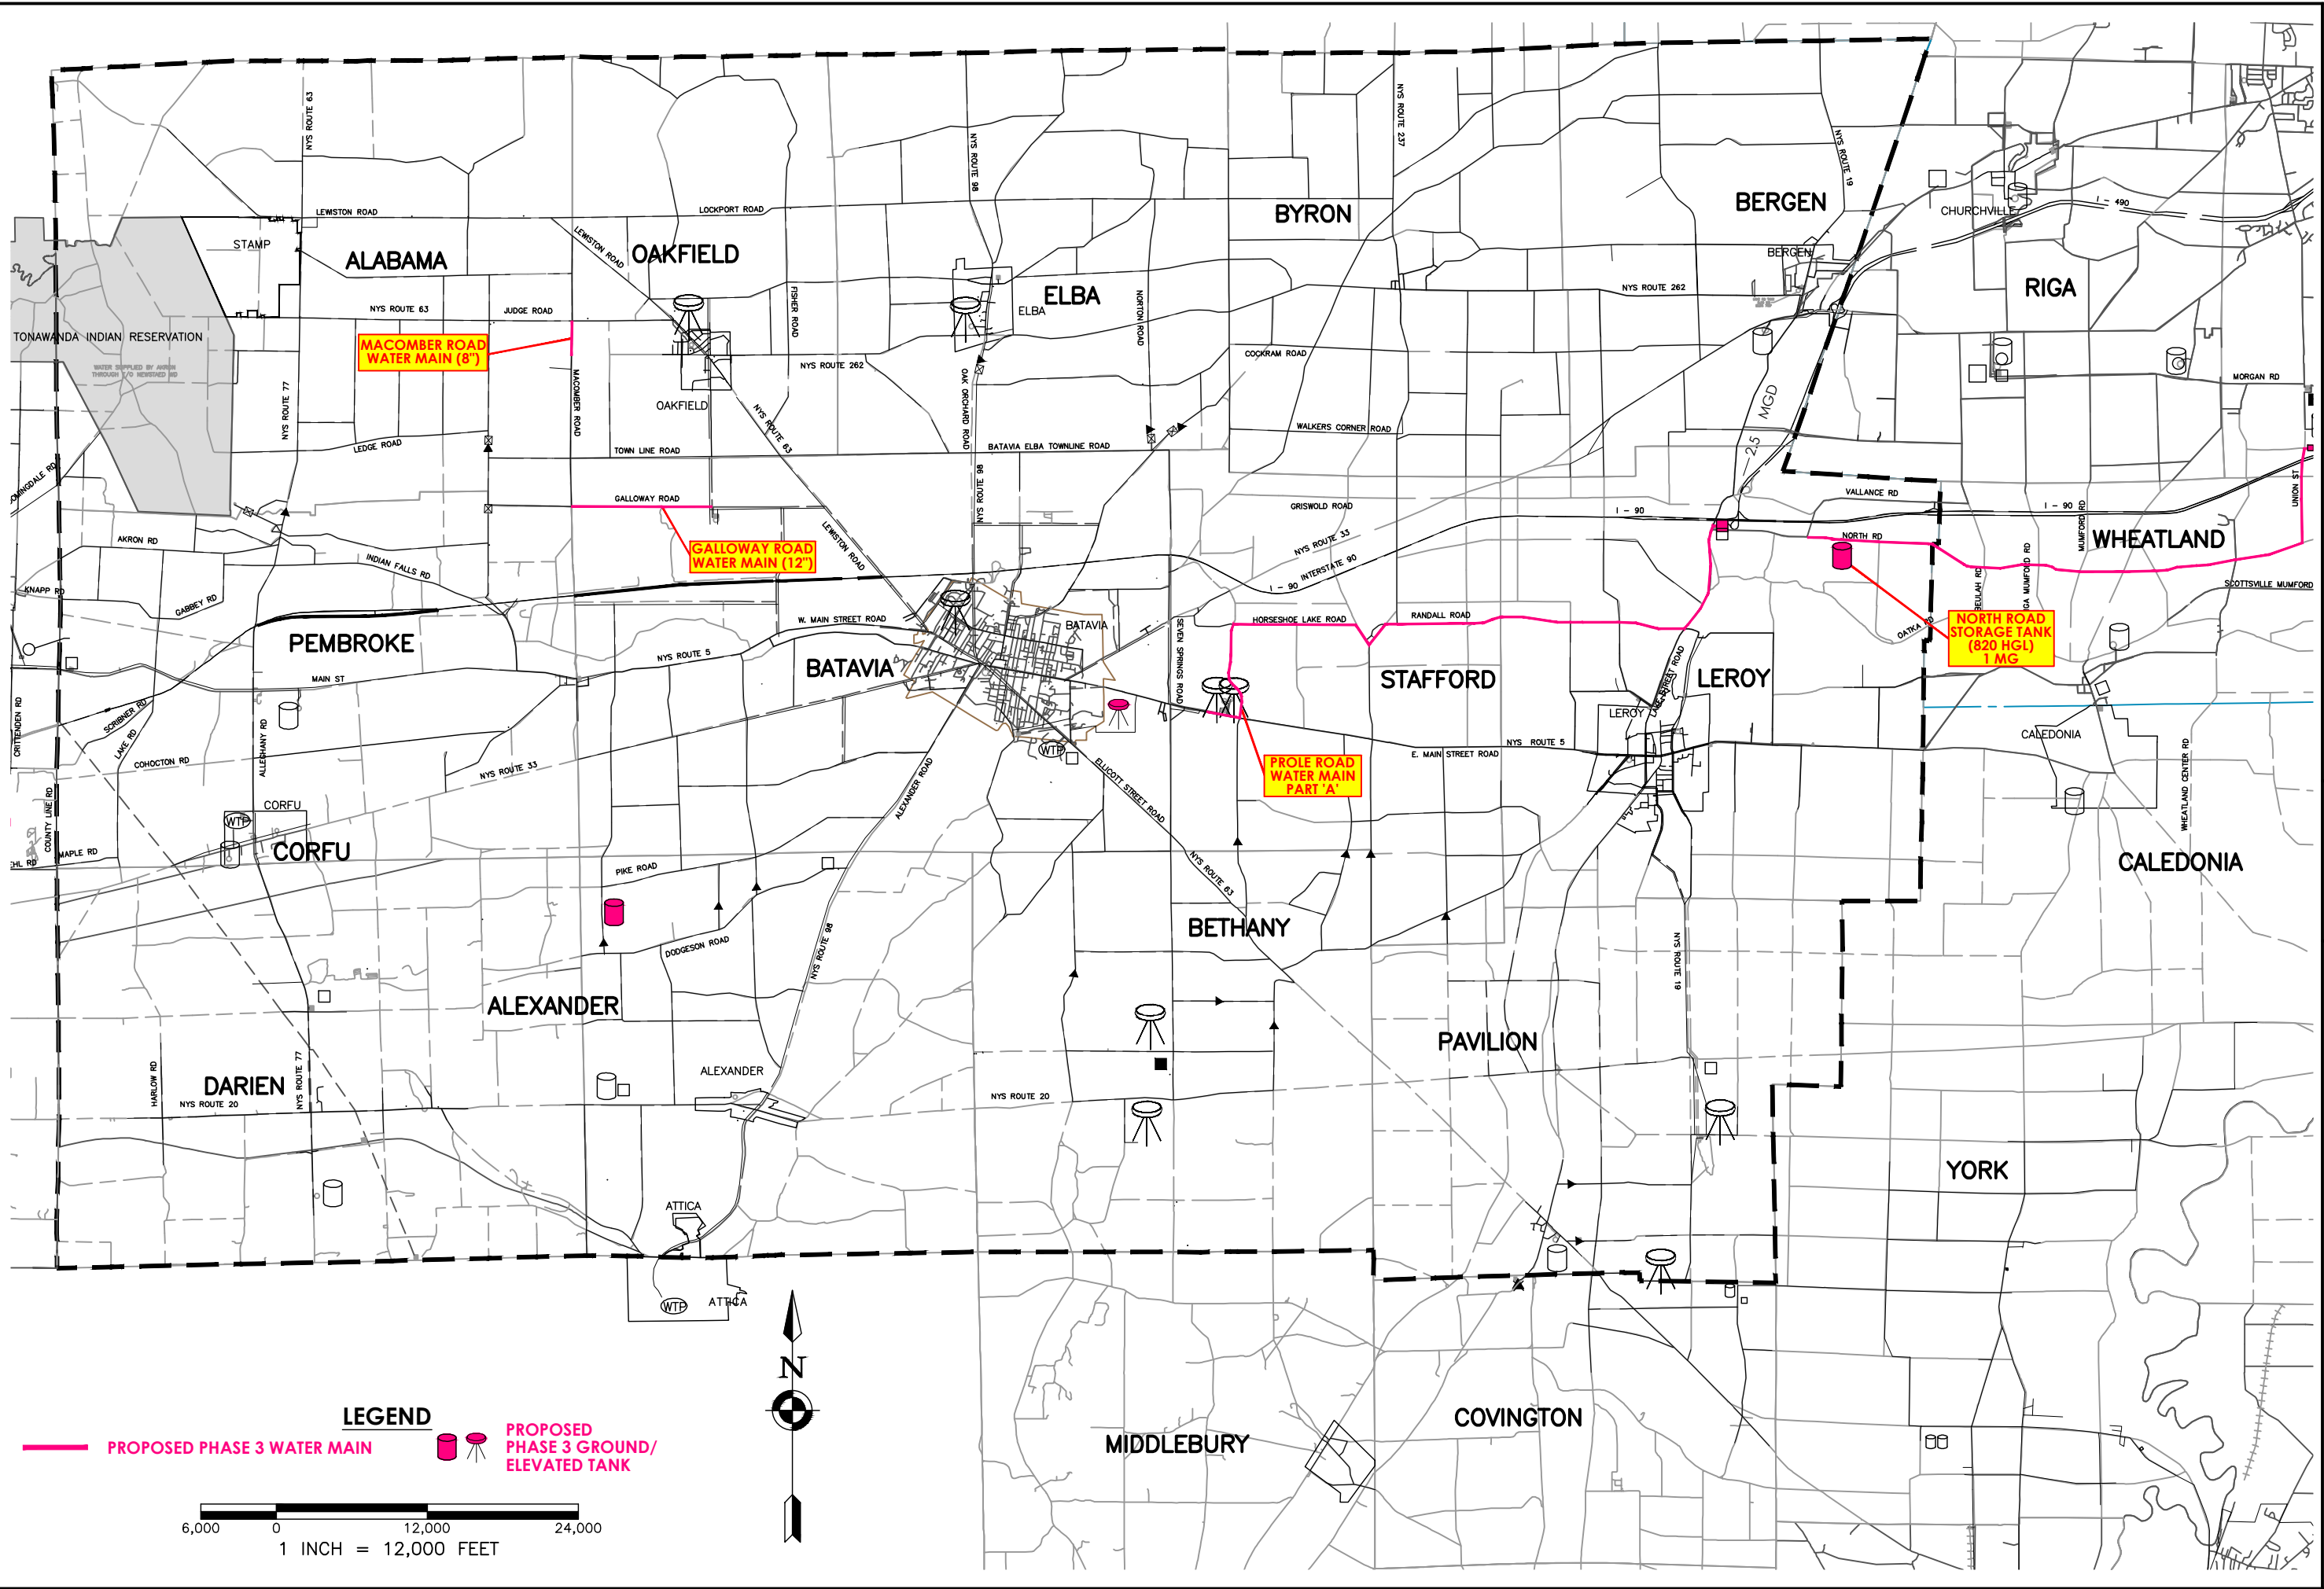

**LEGEND**


- PROPOSED PHASE 3 WATER MAIN
- PROPOSED PHASE 3 GROUND/ELEVATED TANK

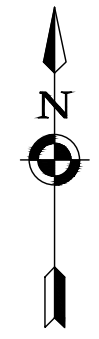

<b>PROPOSED PHASE 3 IMPROVEMENTS</b>	
<b>GENESEE COUNTY WATER SUPPLY PHASE 3</b>	
GENESEE & MONROE COUNTIES, NEW YORK	
DATE: 04/04/22	DRAWN: RT
CHECKED: JF	SCALE: AS SHOWN
PROJ. #: 16397.00	
CPL   Architecture Engineering Planning 255 Woodcliff Drive, Suite 200 Fairport, NY 14450 <a href="http://CPLteam.com">CPLteam.com</a>	





Drawing Name: J:\PROJECTS\Genesee County\Ph3 Wtr Plan\0\_Design\ACAD\Civil\TRI-COUNTY\_2022\_March\_JF.dwg  
 Date last accessed: 4/7/2022 1:04 PM  
 Date last plotted: 4/7/2022 1:05 PM  
 Plotted By: Maureen Nolewalski

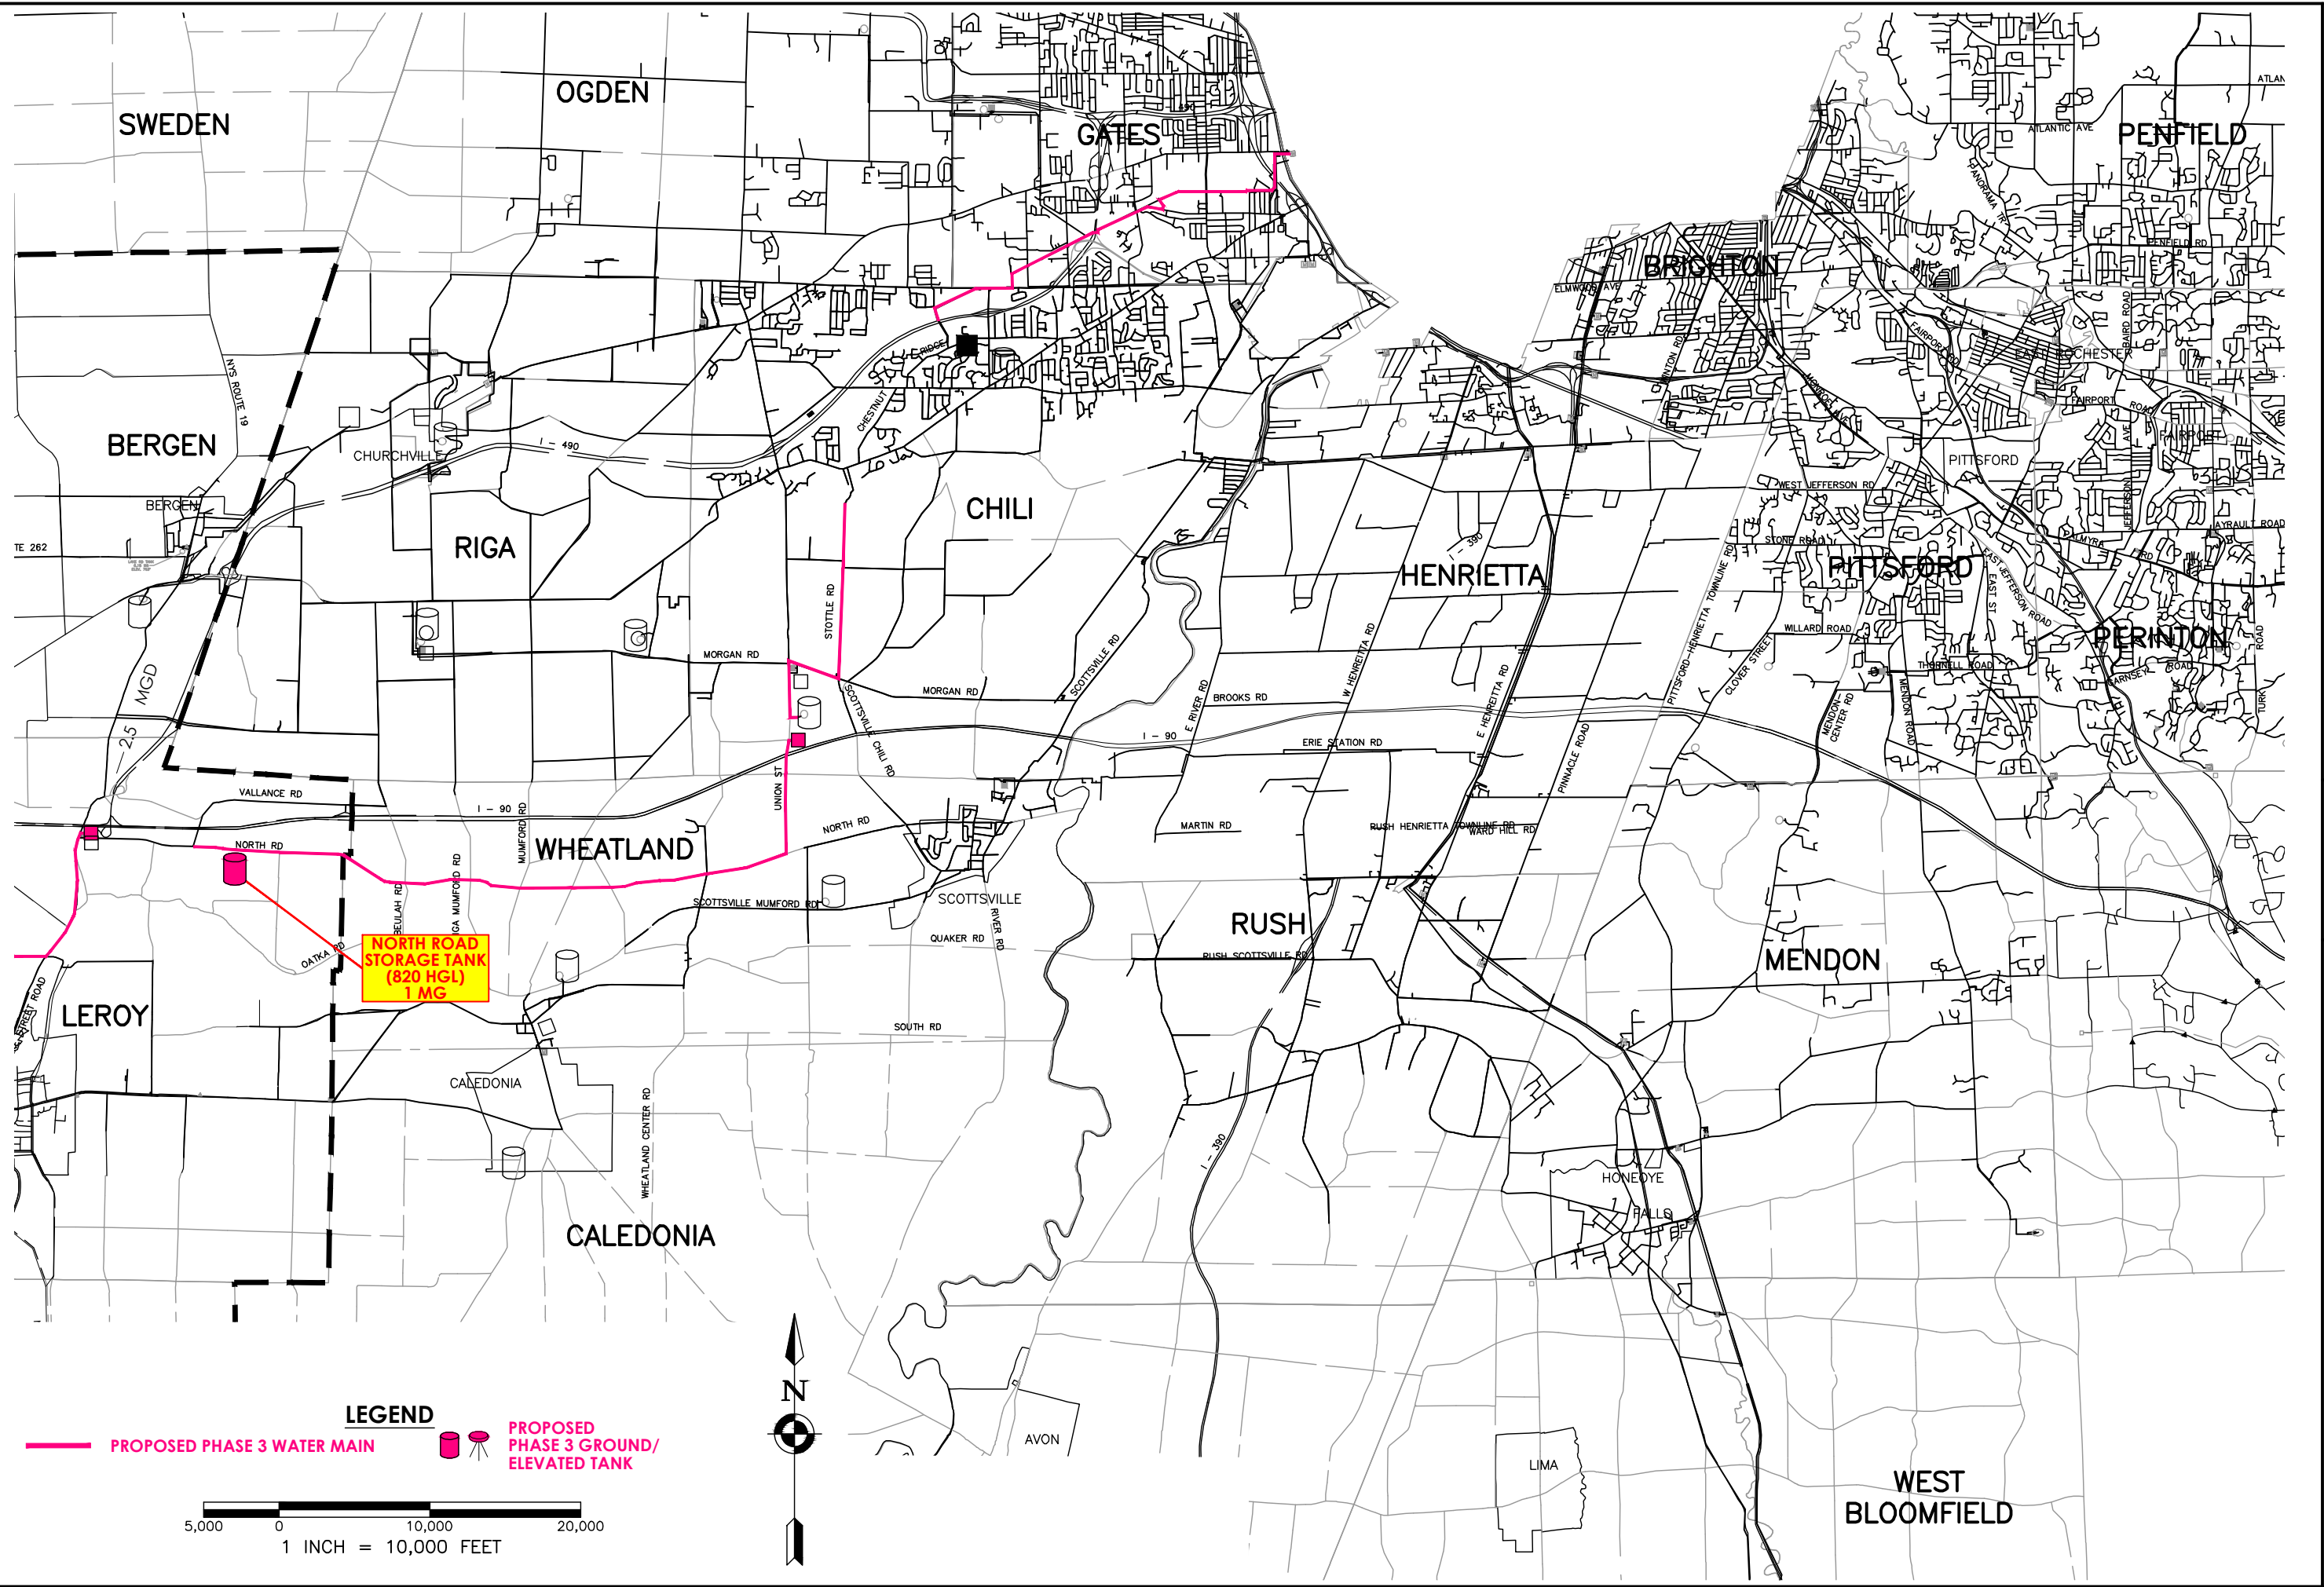

**LEGEND**

- PROPOSED PHASE 3 WATER MAIN
- PROPOSED PHASE 3 GROUND/ELEVATED TANK

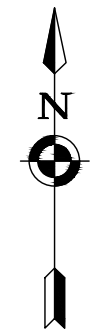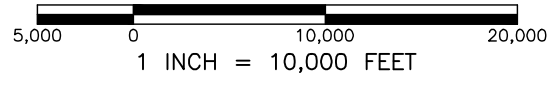

<b>PROPOSED PHASE 3 IMPROVEMENTS (SUPPLY)</b>	
GENESEE COUNTY WATER SUPPLY MONROE COUNTY, NEW YORK	
DATE: 04/07/2022 DRAWN: MN CHECKED: TC SCALE: AS SHOWN PROJ. #: 16397.00	<b>CPL   Architecture Engineering Planning</b> 255 Woodcliff Drive, Suite 200 Fairport, NY 14450 <a href="http://CPLteam.com">CPLteam.com</a>

