

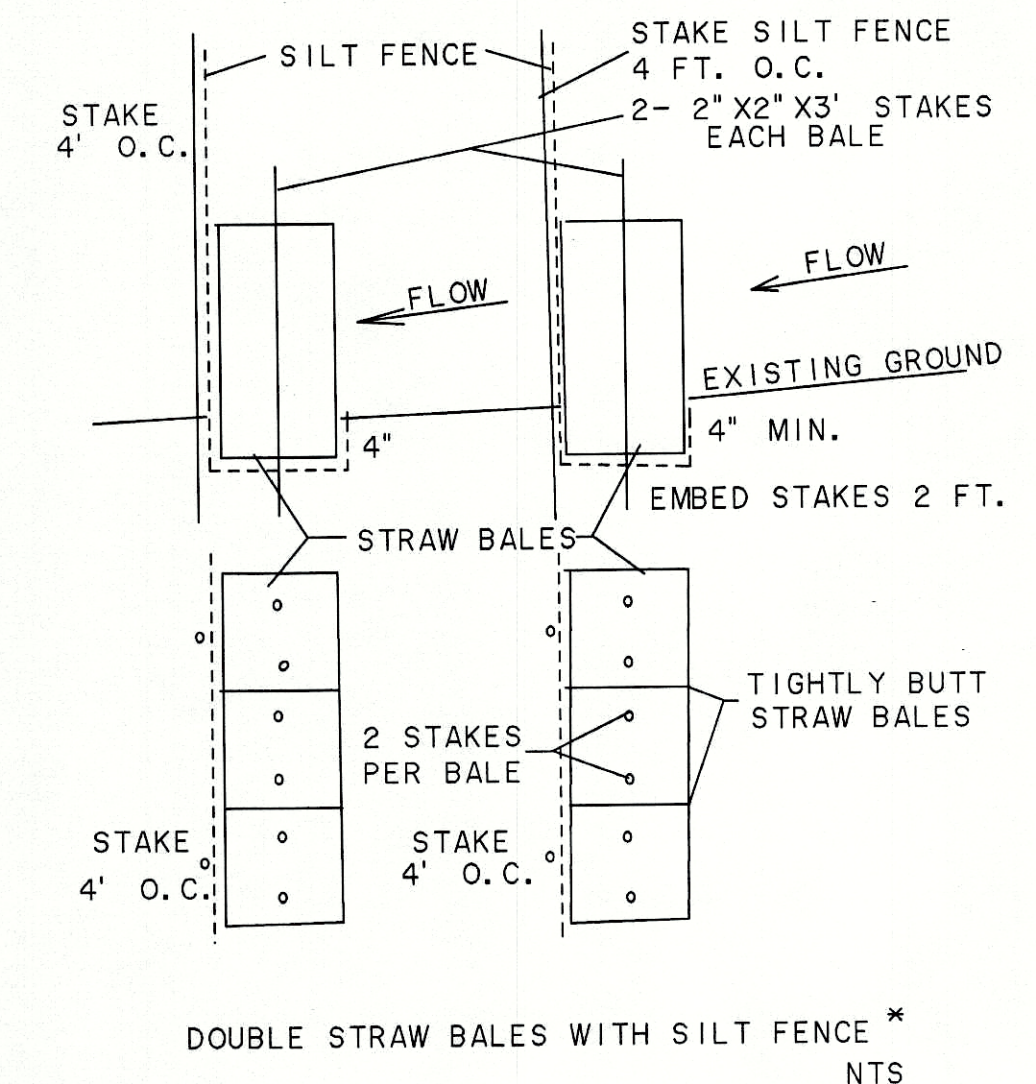
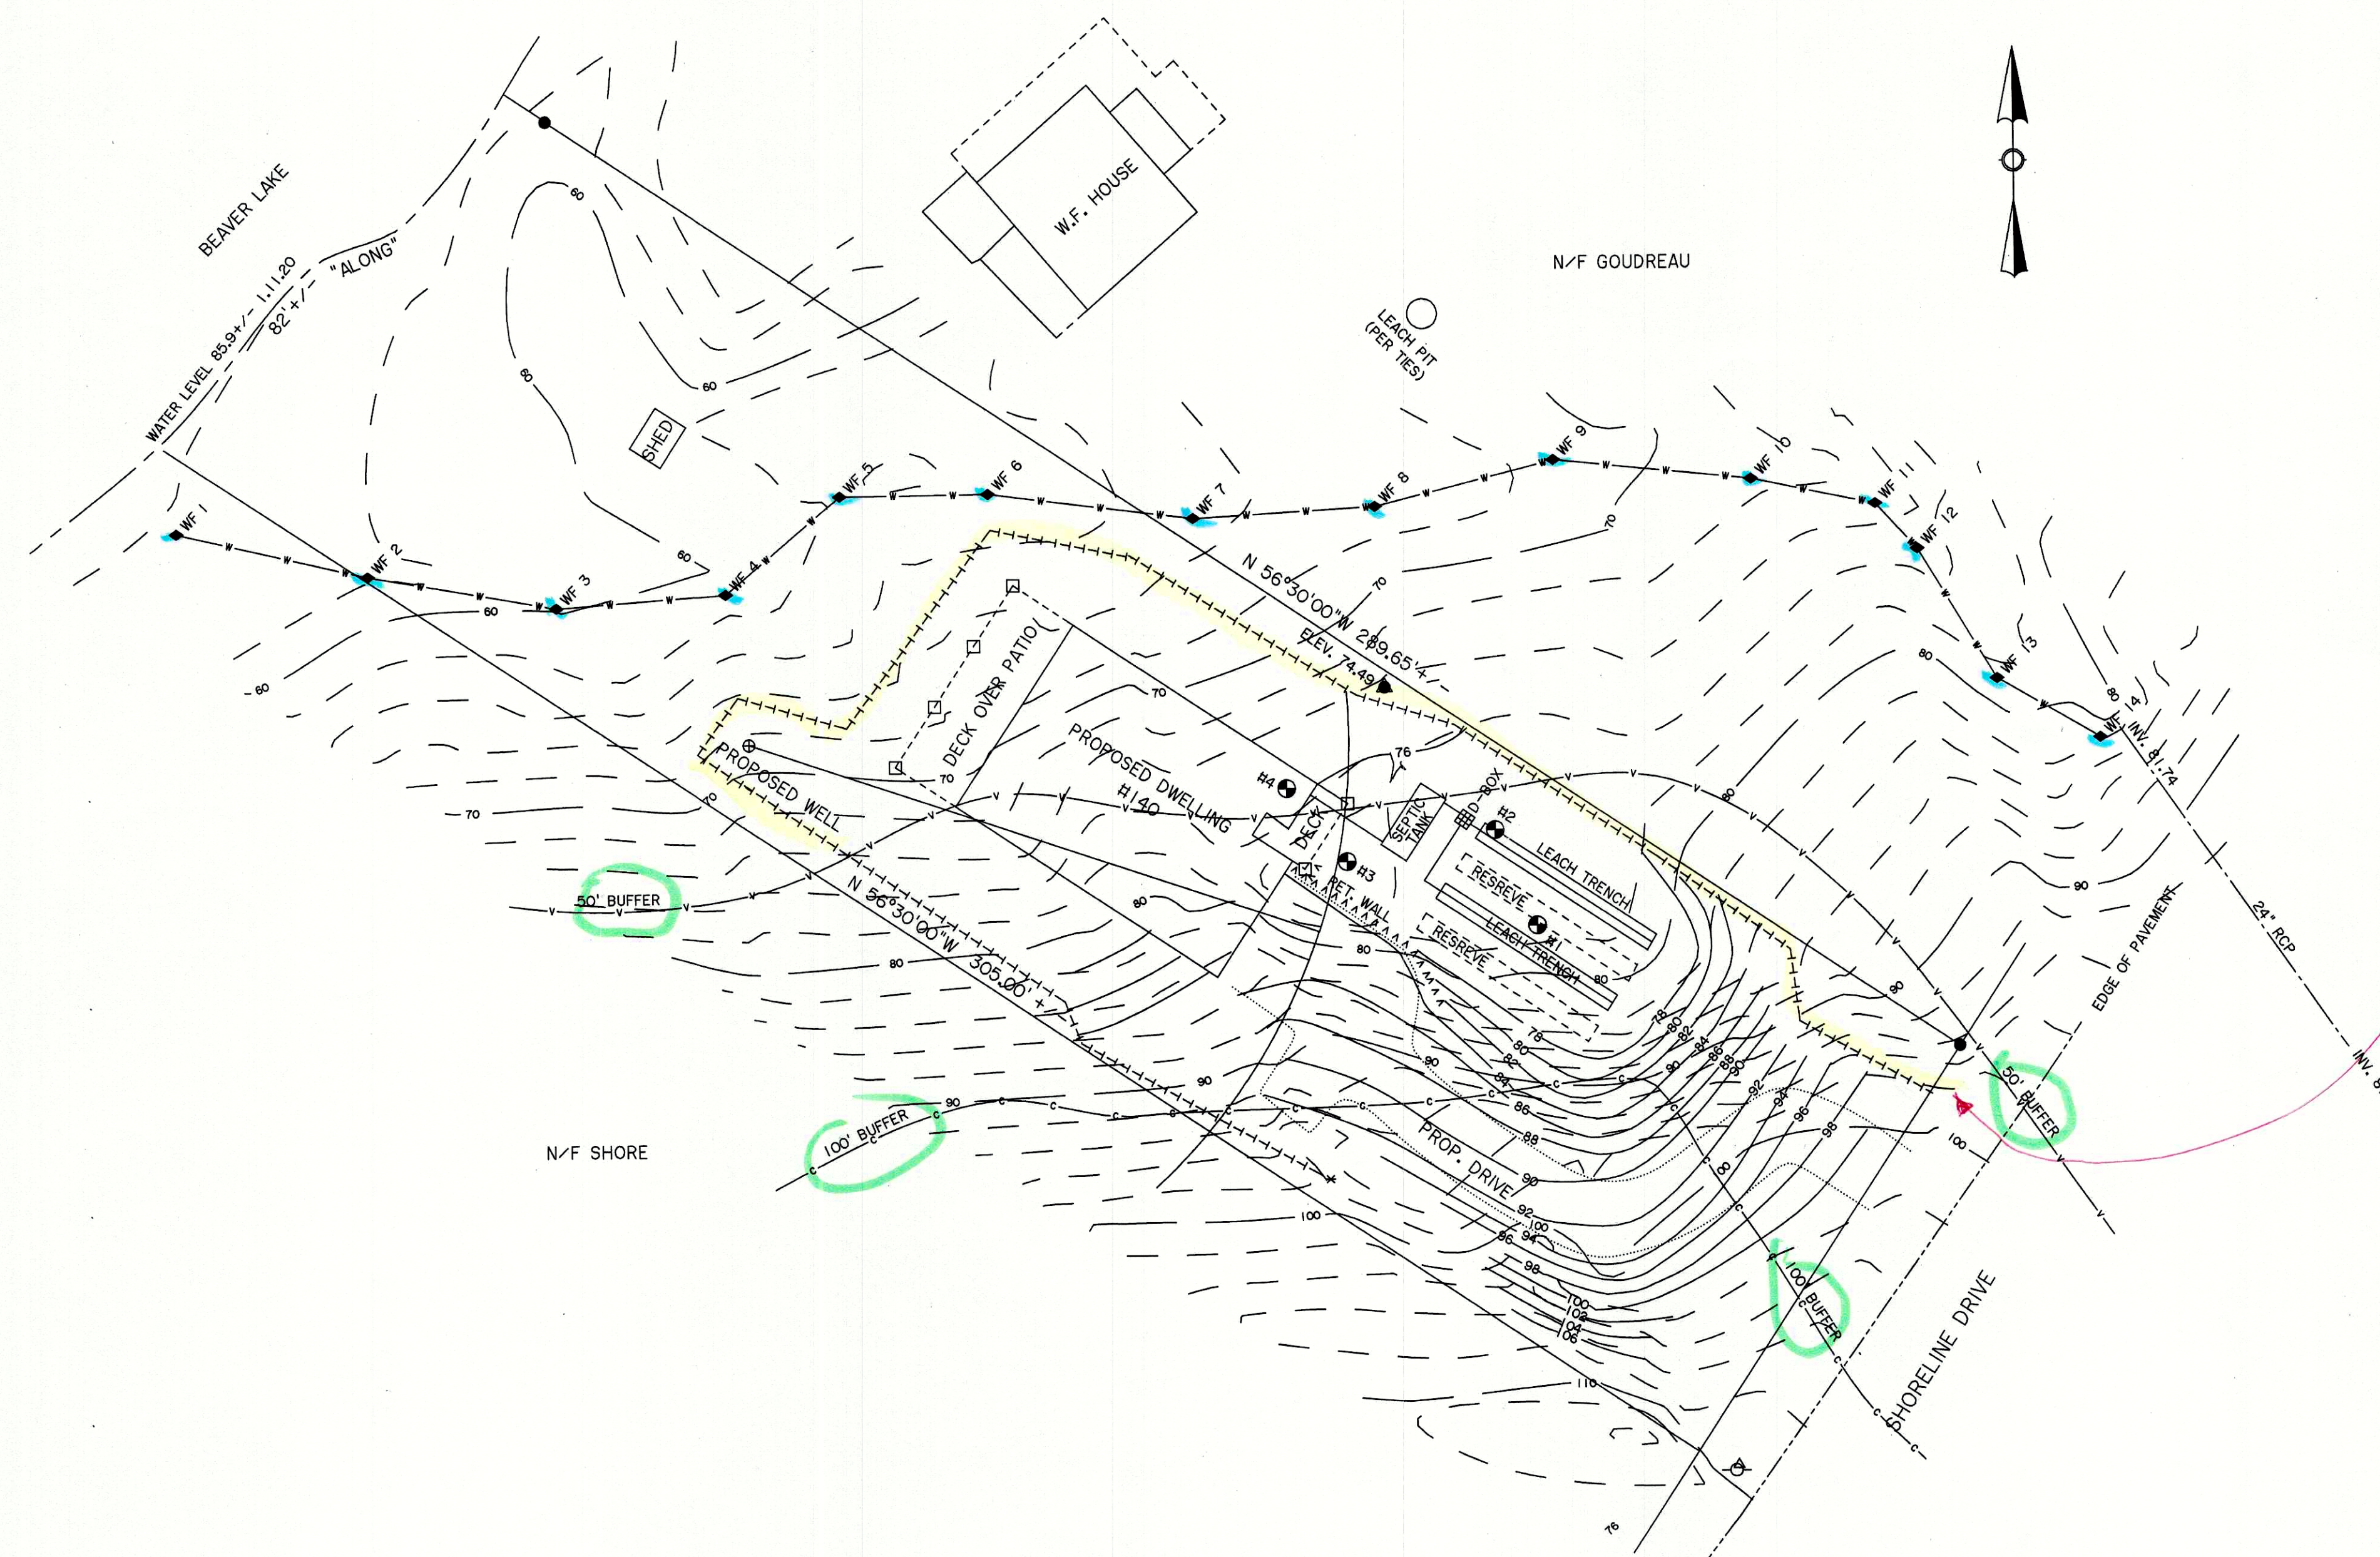


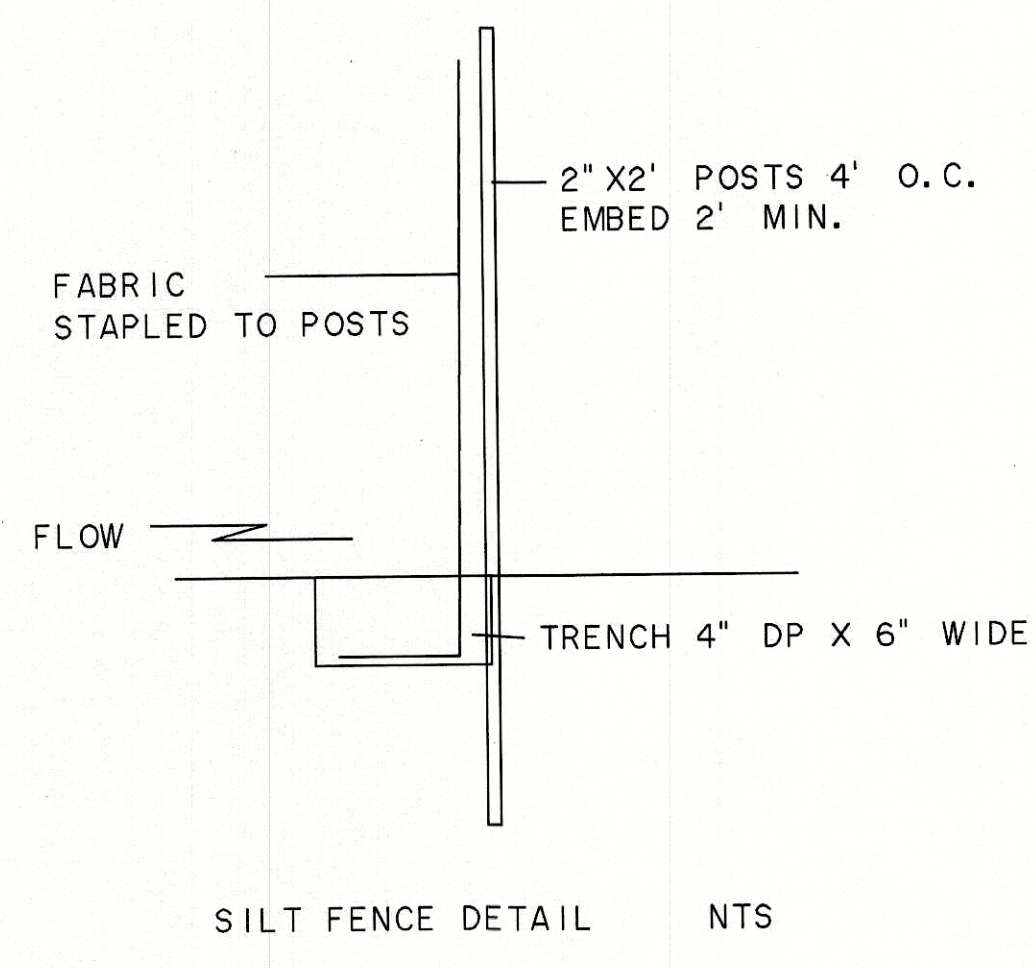


NOTE: THE ABOVE "DOUBLE STRAW BALES WITH EACH SILT FENCE" WILL START AT THE SHORELINE DRIVE PAVEMENT AND RUN TO THE BACK-SIDE OF THE PROPOSED WELL SITE (A DISTANCE OF +/- 290 LINEAR FEET).

- LEGEND**
- EXISTING CONTOUR
 - - - PROPOSED CONTOUR
 - SPOT ELEVATION
 - ▲ BENCHMARK
 - IRON PIN FOUND
 - WETLAND FLAG
 - UTILITY POLE
 - WETLAND
 - 50' BUFFER
 - 100' BUFFER
 - SILT BARRIER
 - RETAINING WALL
 - EDGE OF DRIVE
 - EDGE OF PAVEMENT
 - CULVERT

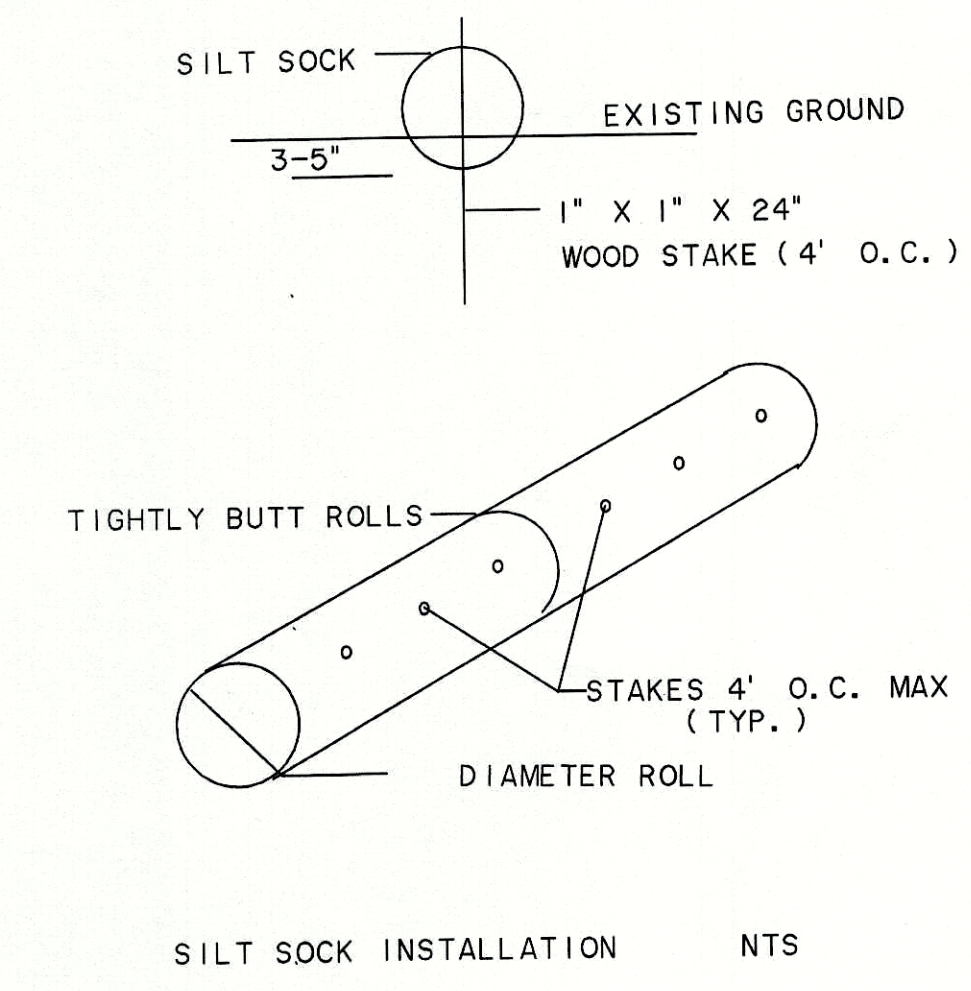

WETLAND DELINEATION BY
 KEVIN B. BROOKS
 MANY SPRINGS FARM ENVIRONMENTAL CONSULTANTS
 P.O. BOX 222
 GRANBY, MA 01033
 413-467-9660
 NOTE: WETLAND DELINEATED ON APRIL 22, 2020

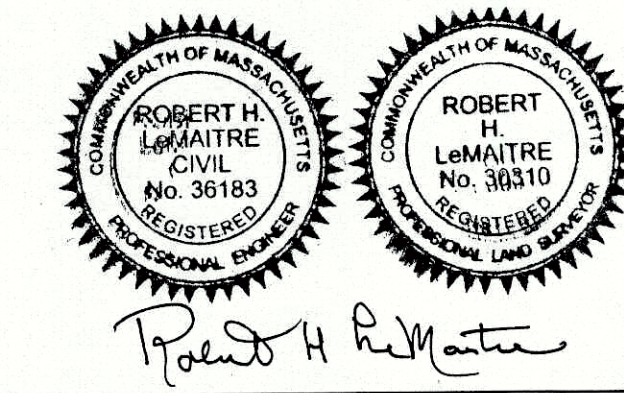

OWNERS OF RECORD
 DAVID & BARBARA BLESSINGER
 7 OAKLEDGE RD.
 CUMBERLAND, RI 02864

SITE PLAN OF LAND
 AT
 140 SHORELINE DRIVE IN WARE
 OWNED BY
 DAVID & BARBARA BLESSINGER
 1" = 20' MAY 4, 2020 * REV. 10.29.20
 R. H. LeMAITRE, PE, PLS
 4 SKYVIEW DRIVE
 WARE, MA 01082
 413-967-7878
 NOT 317-467
 Revision 1, 10/29/2020