
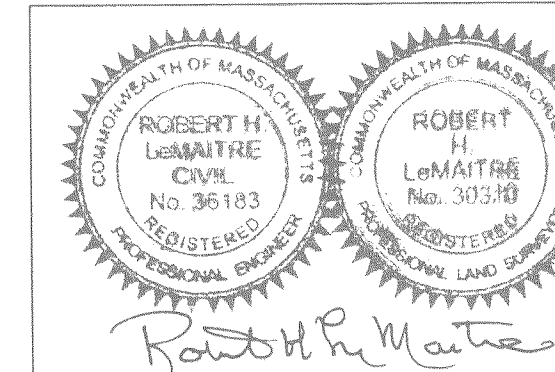



- LEGEND**
- - - - - EXISTING CONTOUR
 - - - - - PROPOSED CONTOUR
 - ===== RETAINING WALL
 - FOUNDATION WALL
 - EDGE OF PAVEMENT
 - ===== SILT BARRIER
 - LOT/BUILDING LINE
 - LINE OF EAVES
 - STONE DRIP STRIP
 - △ BENCH MARK
 - SOIL TEST
 - VALVE
 - +xoxx SPOT ELEVATION
 - UTILITY POLE
 - ⊕ HYDRANT
 - x-x-x- CHAIN LINK FENCE

SITE PLAN
IN
THE WARE MILL YARD
PREPARED FOR
MINUTEMAN FARM LLC



1" = 20' MARCH 30, 2021

R. H. LeMAITRE, PE, PLS
4 SKYVIEW DRIVE
WARE, MA 01082
(413) 967-7878

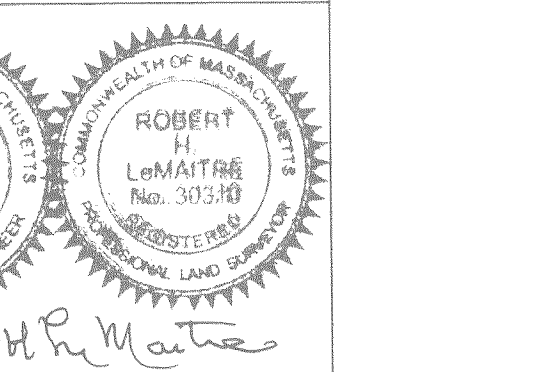

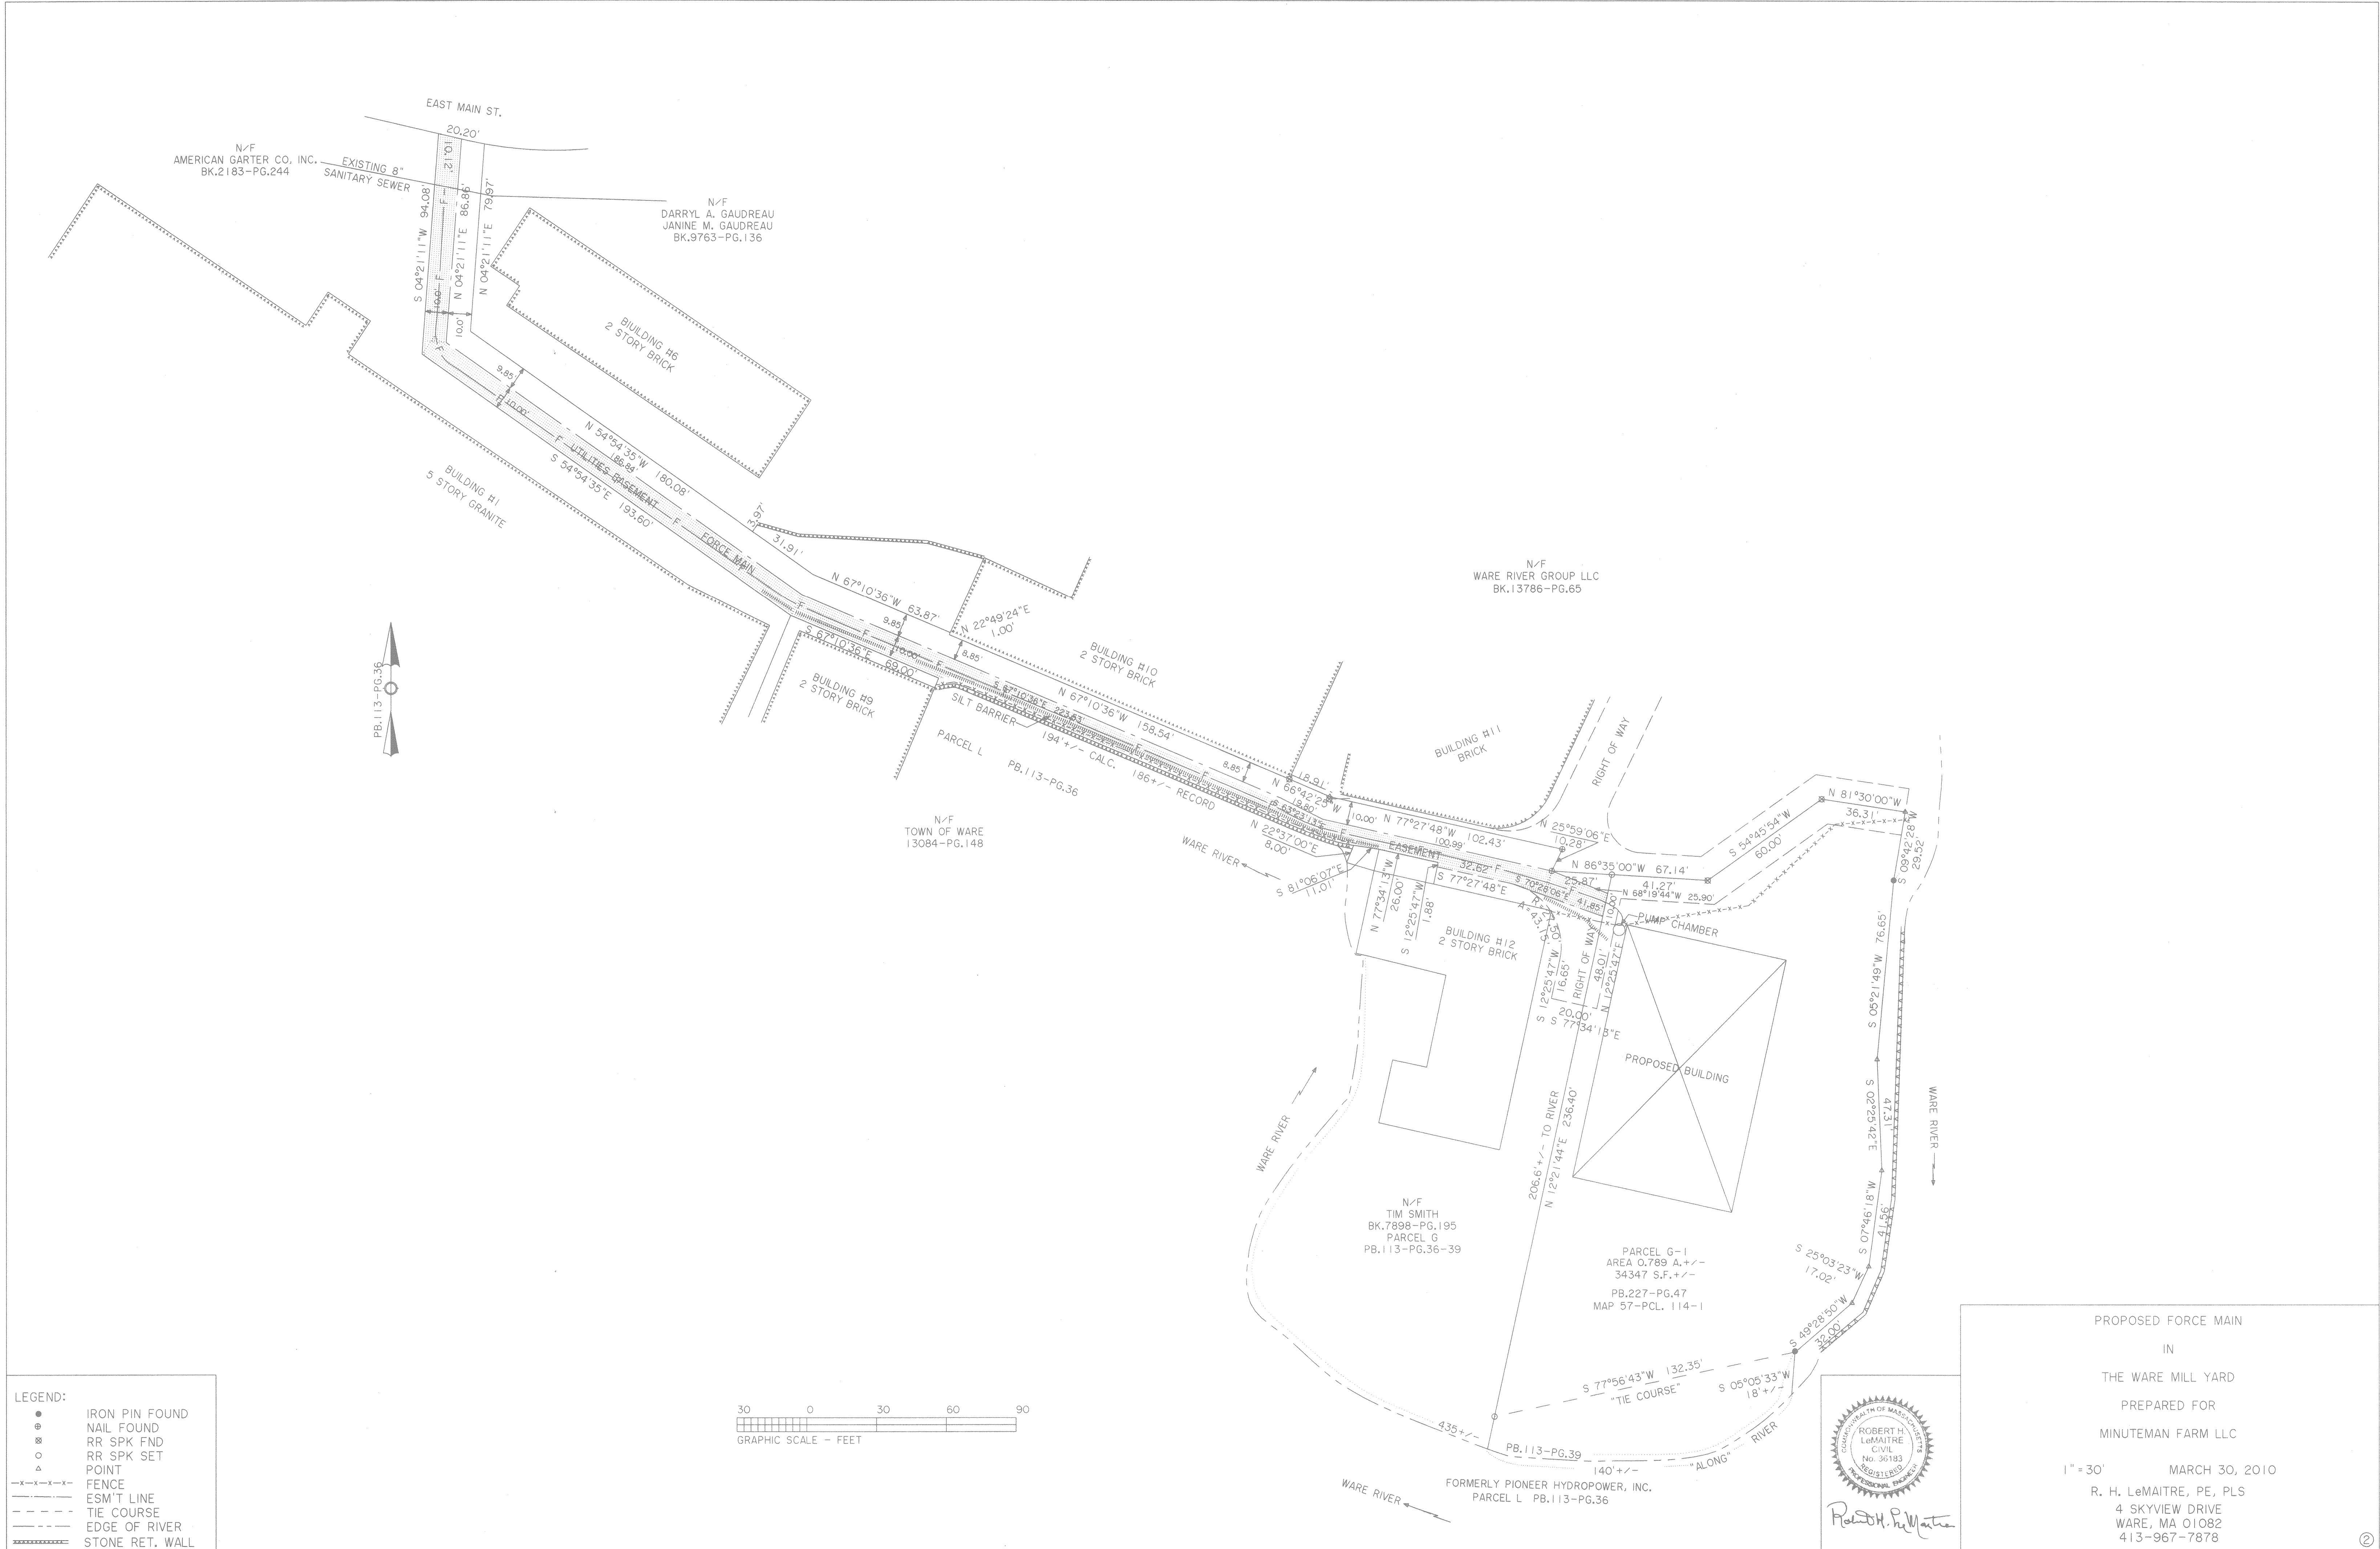- LEGEND:
- IRON PIN FOUND
 - ⊙ NAIL FOUND
 - ⊗ RR SPK FND
 - ⊘ RR SPK SET
 - △ POINT
 - - - - - FENCE
 - - - - - ESM'T LINE
 - - - - - TIE COURSE
 - - - - - EDGE OF RIVER
 - ▬▬▬▬▬▬ STONE RET. WALL

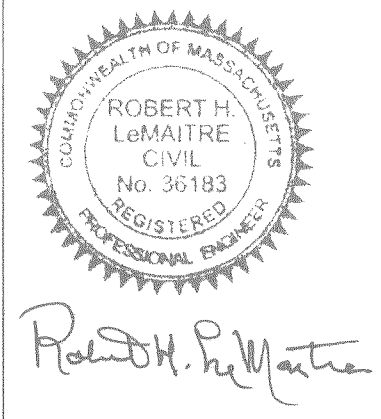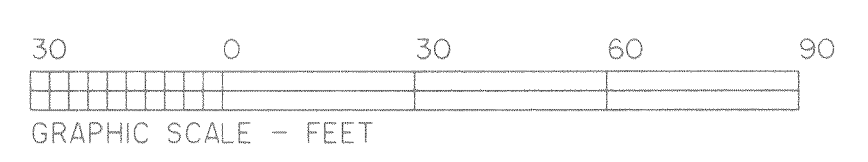

PROPOSED FORCE MAIN
IN
THE WARE MILL YARD
PREPARED FOR
MINUTEMAN FARM LLC

1" = 30' MARCH 30, 2010

R. H. LeMAITRE, PE, PLS
4 SKYVIEW DRIVE
WARE, MA 01082
413-967-7878