

February 18, 2022

Ware Town Hall
Conservation Commission
126 Main Street
Ware, Massachusetts 01082

Attn: Josh Kusnierz, Chairman
RE: Waiver Request for a Preliminary Subdivision Plan
Fieldstone Commons
45 Greenwich Plains Road, Ware, Massachusetts
BEI Project No. 20M-200

Dear Mr. Chairman and Commission Members,

Bertin Engineering, Inc. (BEI), at the request of **John C. Soper** (Applicant) is requesting waiver(s) from the following Subdivision Regulations, Section 3 (*Amended 1987-05-06*) for the referenced location.

<u>Section</u>	<u>Waiver Requested</u>
3.0 F § 2.0 a.	A right-of-way of forty (40) feet is requested.
3.0 F § 4.0 a.	A street length of six hundred fifty five (655) feet is requested.
3.0 J § 1.0 a. thru e.	Storm-water facilities are not needed.
3.0 J § 2.0	Sanitary facilities are not needed.
3.0 J § 3.0	Water facilities are not needed.
3.0 K § 1 thru 3	Sidewalks are required. No sidewalks are present on the referenced street.

BEI requests that the application be reviewed, evaluated and scheduled for your next meeting.

Respectfully submitted,



Bertin Engineering, Inc.

Steven J. Pikul

Steven J. Pikul
Senior Project Manager

CC:\ John C. Soper
Richard Roszny, Attorney
Jeremy Chapman, MSD,LLC

PRELIMINARY SUBDIVISION PLAN
FIELDSTONE COMMONS
TAX MAP 22, LOTS 12 & 12-1
45 GREENWICH PLAINS RD
TOWN OF WARE
HAMPSHIRE COUNTY, MASSACHUSETTS

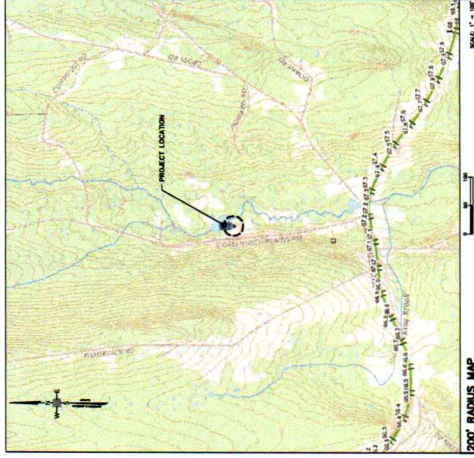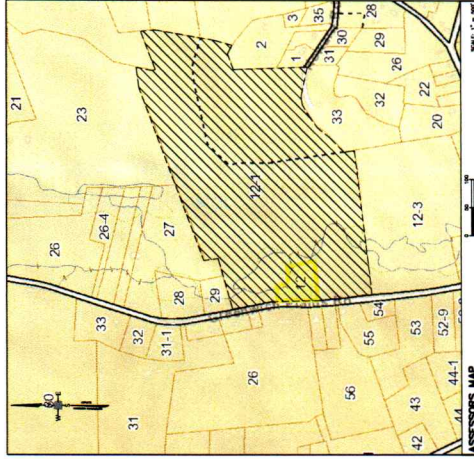

DRAWING LIST			
CHG. #	DRAWING TITLE	DRAWN/DATE	REV. #
001	COVER SHEET	02-11-22	1
002	DEFINITIVE SUBDIVISION PLAN	02-11-22	1

ASSESSORS AND PROPERTY INFORMATION:	
TOWN OF WARE - ZONING	
AREA	40,000 S.F.
PERMIT	1000 S.F. FOR SOLAR ENERGY FACILITIES
FRONT	30 FT. (100 FT. FOR SOLAR ENERGY FACILITIES)
SIDE	30 FT. (100 FT. FOR SOLAR ENERGY FACILITIES)
REAR	30 FT. (100 FT. FOR SOLAR ENERGY FACILITIES)
RECORD PARCELS (ASSESSORS)	
TAX MAP	22, LOTS 12 & 12-1
RECORD OWNERS/APPLICANT	
142 NORTH MAIN ST	WARE, MA 01073
PLAN REFERENCES	
HAMPSHIRE COUNTY REGISTRY OF DEEDS	
PLAN BOOK 85 PLAN 25	
PLAN BOOK 86 PLAN 65	
PLAN BOOK 87 PLAN 15	
PLAN BOOK 88 PLAN 24	
PLAN BOOK 89 PLAN 12	
PLAN BOOK 90 PLAN 86	

30 ELM STREET
SOUTHBRIDGE, MA 01550
P 508.765.0193
WWW.BERTINENGINEERING.COM

BERTIN ENGINEERING

CIVIL • SURVEYING • TRAFFIC • STRUCTURAL • ENVIRONMENTAL • MECHANICAL • LANDSCAPE

THIS DRAWING IS THE PROPERTY OF BERTIN ENGINEERING, INC. AND IS NOT TO BE REPRODUCED OR TRANSMITTED IN ANY FORM OR BY ANY MEANS, ELECTRONIC OR MECHANICAL, WITHOUT THE WRITTEN PERMISSION OF BERTIN ENGINEERING, INC. ANY VIOLATION OF THIS AGREEMENT WILL BE PROSECUTED TO THE FULL EXTENT OF THE LAW.

PROJECT: PRELIMINARY SUBDIVISION PLAN
TAX MAP 22, LOTS 12 & 12-1
45 GREENWICH PLAINS ROAD
TOWN OF WARE, HAMPSHIRE COUNTY, MA




DRAWING NO.: C1.0



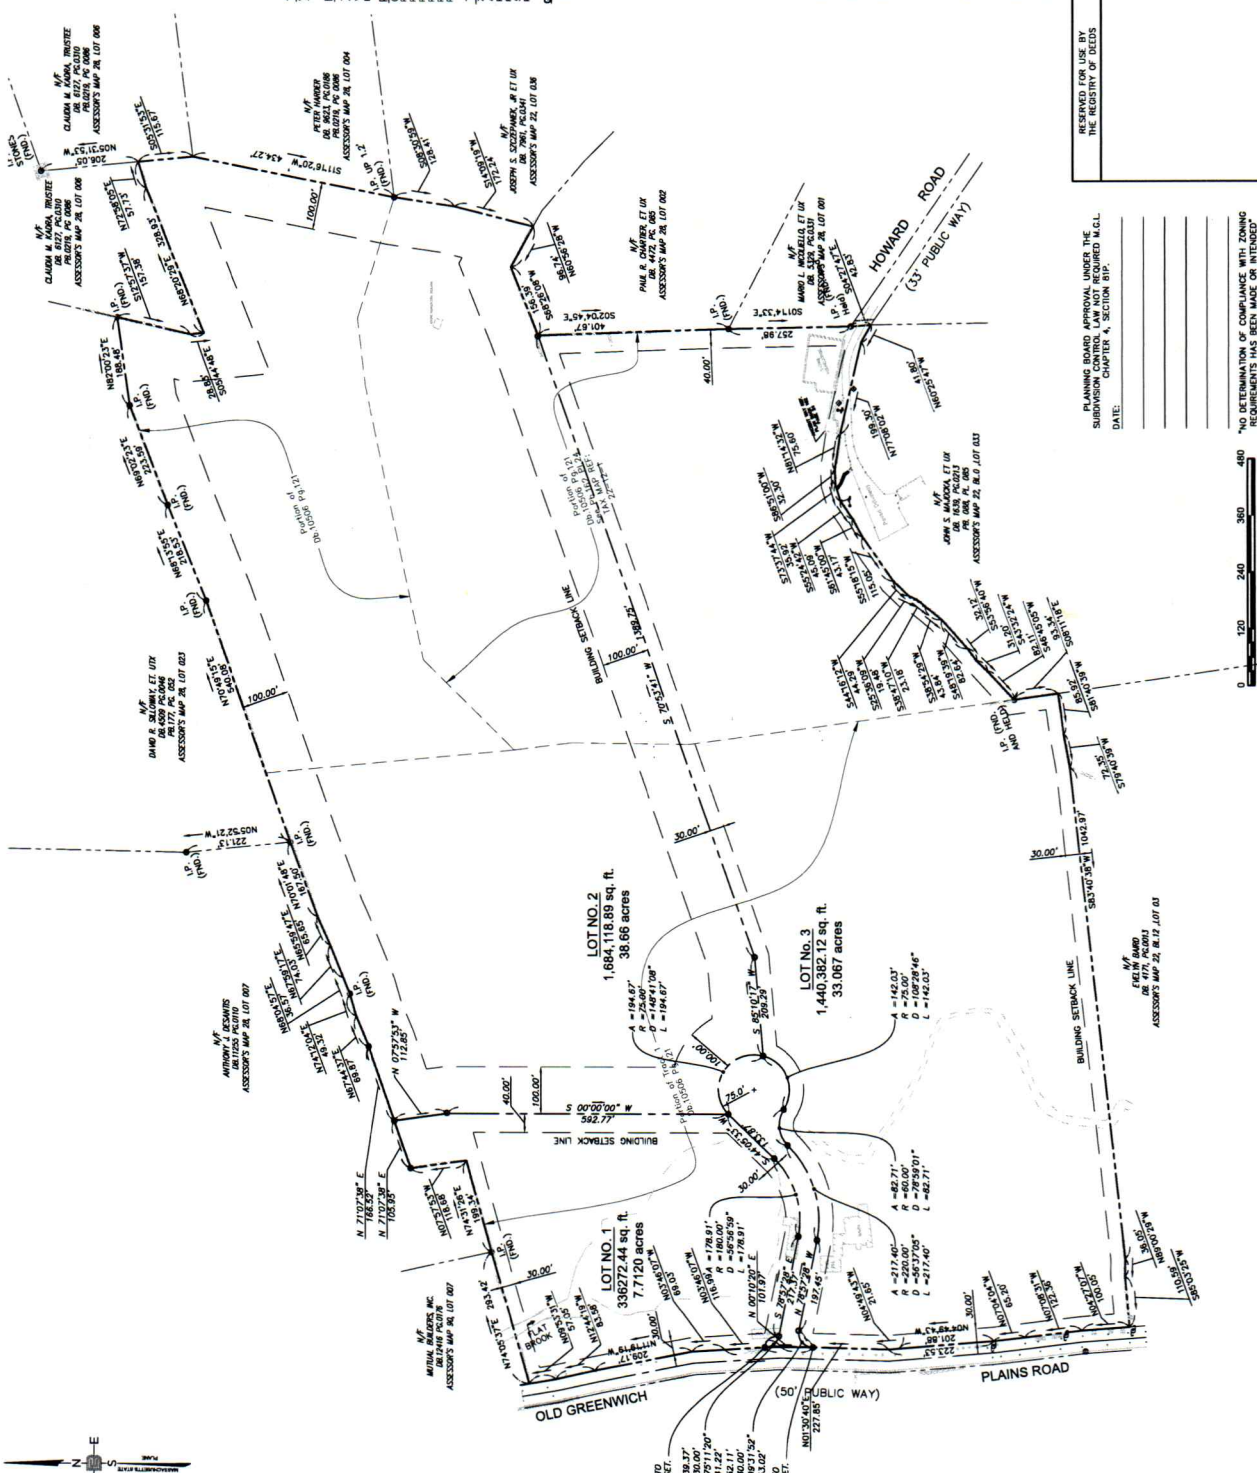

DATE _____

LOT NO. 1

THE CERTIFICATIONS SHOWN HEREON ARE INTENDED TO
CERTIFICATION TO TITLE OR OWNERSHIP OF THE PROPERTY
SHOWING.

I HEREBY CERTIFY THAT THIS IS A TRUE PLAN BASED ON
RECORD AND THAT THIS PLAN CONFORMS TO THE RULES
AND REGULATIONS OF THE REGISTRY OF DEEDS.





Barrie A. Fitzback
BRUCE A. FITZBACK, P.L.S.


BUILDING SETBACK LINE
 583.40' 35.0' 11'
 N/F
 FIELD ROAD
 08
 ASSESSOR'S MAP 22, R. 12 LOT 03

PRELIMINARY SUBDIVISION PLAN
FIELDSTONE COMMONS
TAX MAP 22, LOTS 12 & 12-1
45 GREENWICH PLAINS RD
TOWN OF WARE
HAMPSHIRE COUNTY, MASSACHUSETTS

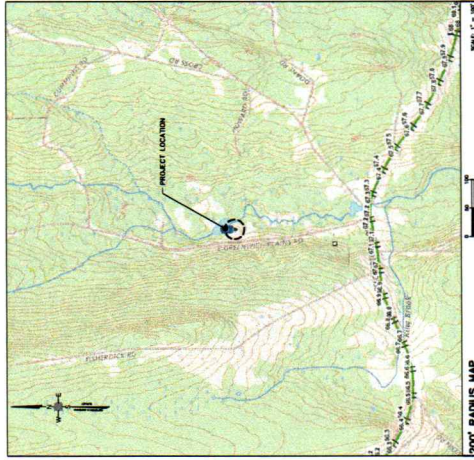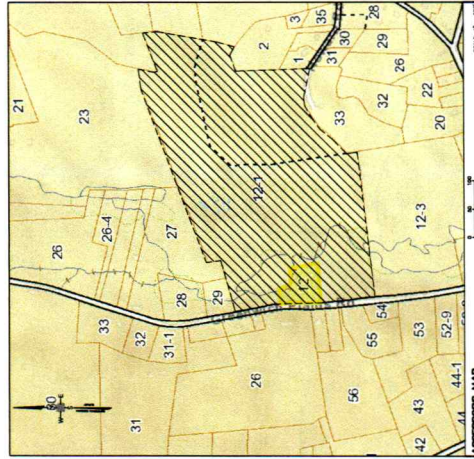

DWG #	DRAWING TITLE	DRAWN BY	CHKD BY
C-0	COVER SHEET	03-17-22	1
C-0	PRELIMINARY SUBDIVISION PLAN	03-17-22	1

ASSESSORS AND PROPERTY INFORMATION:
TOWN OF WARE - ZONING
AREA - 40,000 S.F.
USE - RESIDENTIAL
SIDE - 30 FT. (100 FT. FOR SOLAR ENERGY FACILITIES)
FRONT - 30 FT. (100 FT. FOR SOLAR ENERGY FACILITIES)
RECORD PARCELS (ASSESSORS)
TAX MAP 22-01, 45 GREENWICH PLAINS ROAD
TAX MAP 22-01, HOWARD ROAD
RECORD OWNERS/APPLICANT
JOHN C. SOPER
142 NORTH MAIN ST
SOUTH DEERFIELD, MA 01371
PLAN REFERENCES
CHAMPSHIRE COUNTY REGISTRY OF DEEDS
PLAN BOOK 83 PLAN 25
PLAN BOOK 88 PLAN 85
PLAN BOOK 92 PLAN 12
PLAN BOOK 92 PLAN 24
PLAN BOOK 92 PLAN 32
PLAN BOOK 92 PLAN 86

THIS DRAWING IS THE PROPERTY OF THE CLIENT AND NOT BE LOANED, REPRODUCED, COPIED, OR IN ANY MANNER USED FOR ANY OTHER PROJECT WITHOUT THE WRITTEN CONSENT OF THE ENGINEER. THE ENGINEER ASSUMES NO LIABILITY FOR ANY DAMAGE OR INJURY TO PERSONS OR PROPERTY CAUSED BY THE USE OF THIS DRAWING.

39 BLM STREET
SOUTHBRIDGE, MA 01550
P 508.862.0193
WWW.BERTINENGINEERING.COM

BERTIN ENGINEERING

CIVIL • SURVEYING • TRAFFIC • STRUCTURAL • ENVIRONMENTAL • MECHANICAL • LANDSCAPE

CALISTO J. BERTIN, P.E.
PROFESSIONAL ENGINEER


NO. 1

DATE: 03-17-22

REVISION: 1

NO. 2

DATE: 03-17-22

REVISION: 2

COVER SHEET

PRELIMINARY SUBDIVISION PLAN

TAX MAP 22-01, 45 GREENWICH PLAINS ROAD

TOWN OF WARE, MA

JOHN C. SOPER

142 NORTH MAIN STREET

SOUTH DEERFIELD, MA 01371






C1.0



