
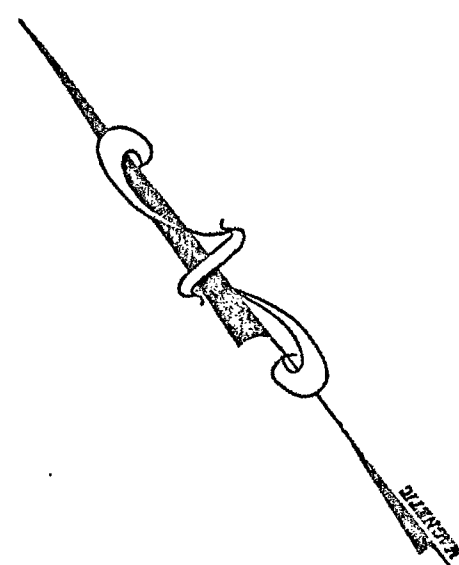


NOTE: ALL UNDERGROUND UTILITY LOCATIONS AND ELEVATIONS
ARE APPROXIMATE AND MUST BE VERIFIED
AT TIME OF CONSTRUCTION.
CALL DIG SAFE 1-800-344-7233

GRAPHIC SCALE

0 40 80 120 FT
0 20 40 M
SCALE 1" = 40'

DESIGNED BY: S.E.P		DRAWN BY:S.E.P.	CHECKED BY:
No.	DESCRIPTION REVISIONS		DATE
C:SDSK PROJ: 124 WEST ST. / DWG / SITE			SHEET 1 OF 2

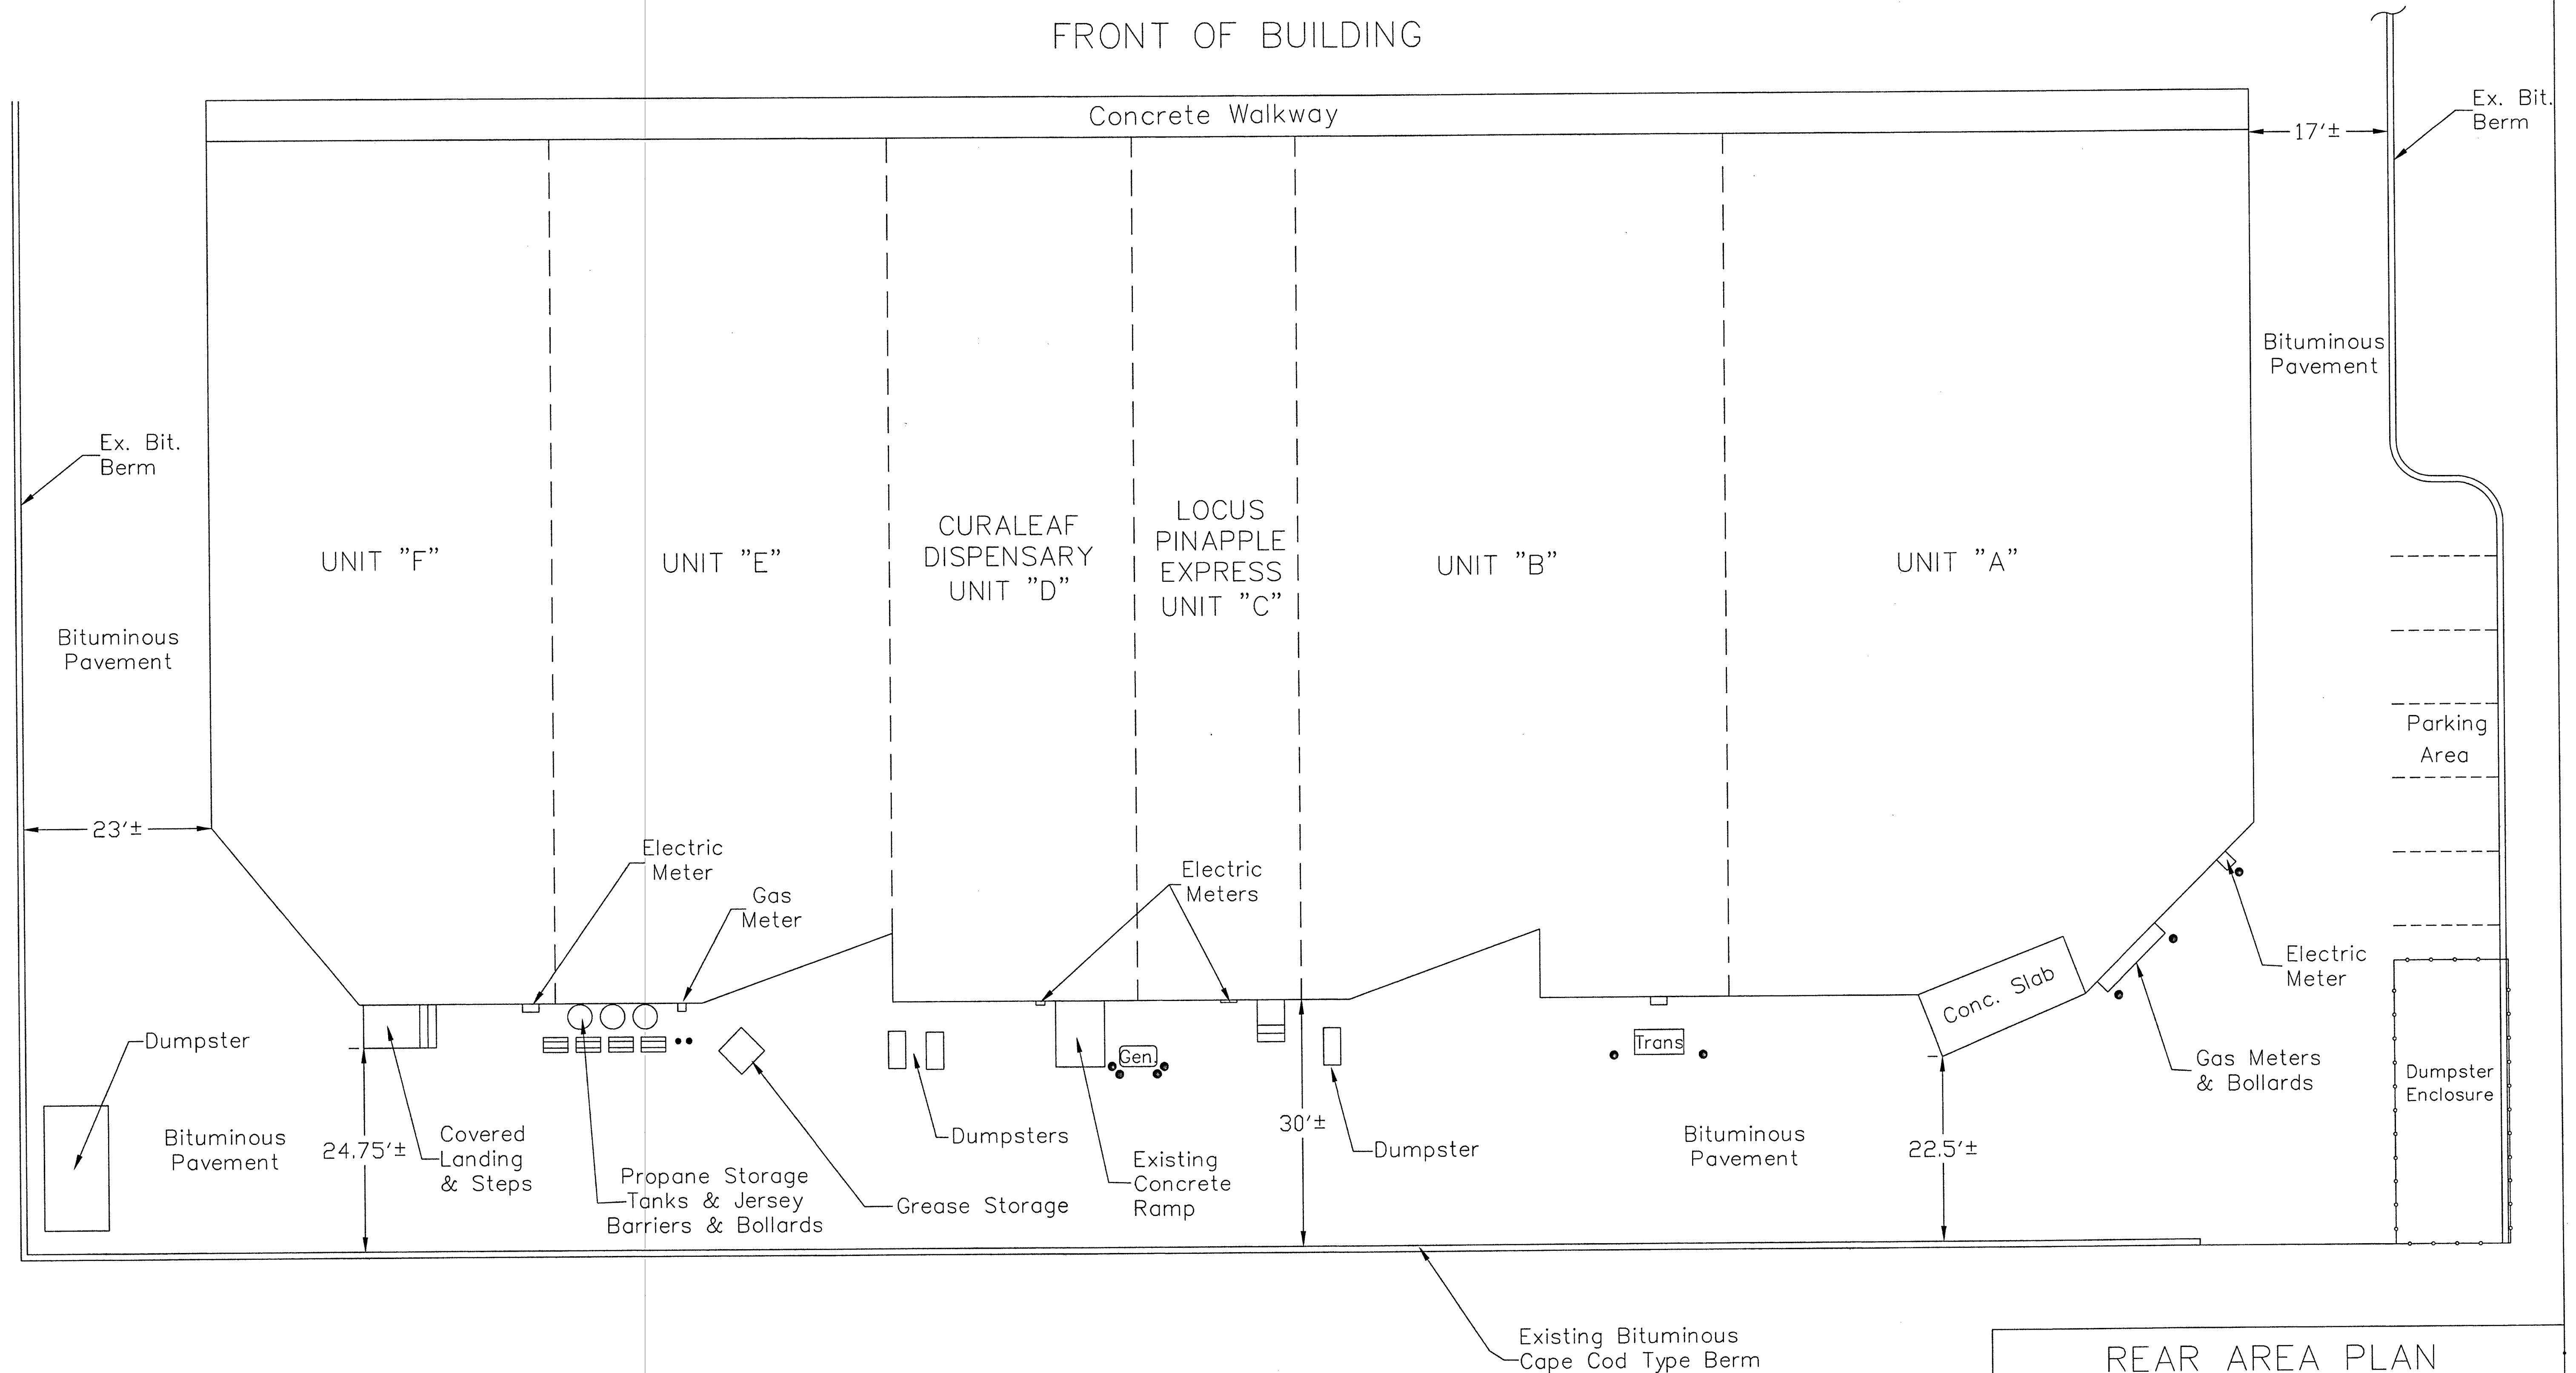

NOTE: ALL UTILITY & STRUCTURE LOCATIONS
ARE APPROXIMATE AND WERE BASED
ON A TAPE SURVEY OF THE AREA


REAR AREA PLAN 124 WEST STREET WARE, MASSACHUSETTS

SCALE: 1"=10'

DATE: NOVEMBER 3, 2022

PREPARED BY:
LAKEVIEW ENGINEERING ASSOCIATES

CIVIL ENGINEERING & ENVIRONMENTAL PERMITTING
P.O. BOX 787 HUDSON, MA 01749
(508) 232-8302

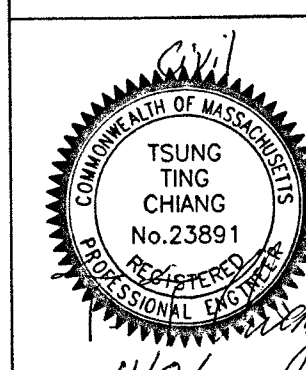

DESIGNED BY: S.E.P.	DRAWN BY: S.E.P.	CHECKED BY:
No.	DESCRIPTION REVISIONS	DATE
C:SDSK PROJ: 124 WEST ST. / DWG / DETAIL		SHEET 2 OF 2