
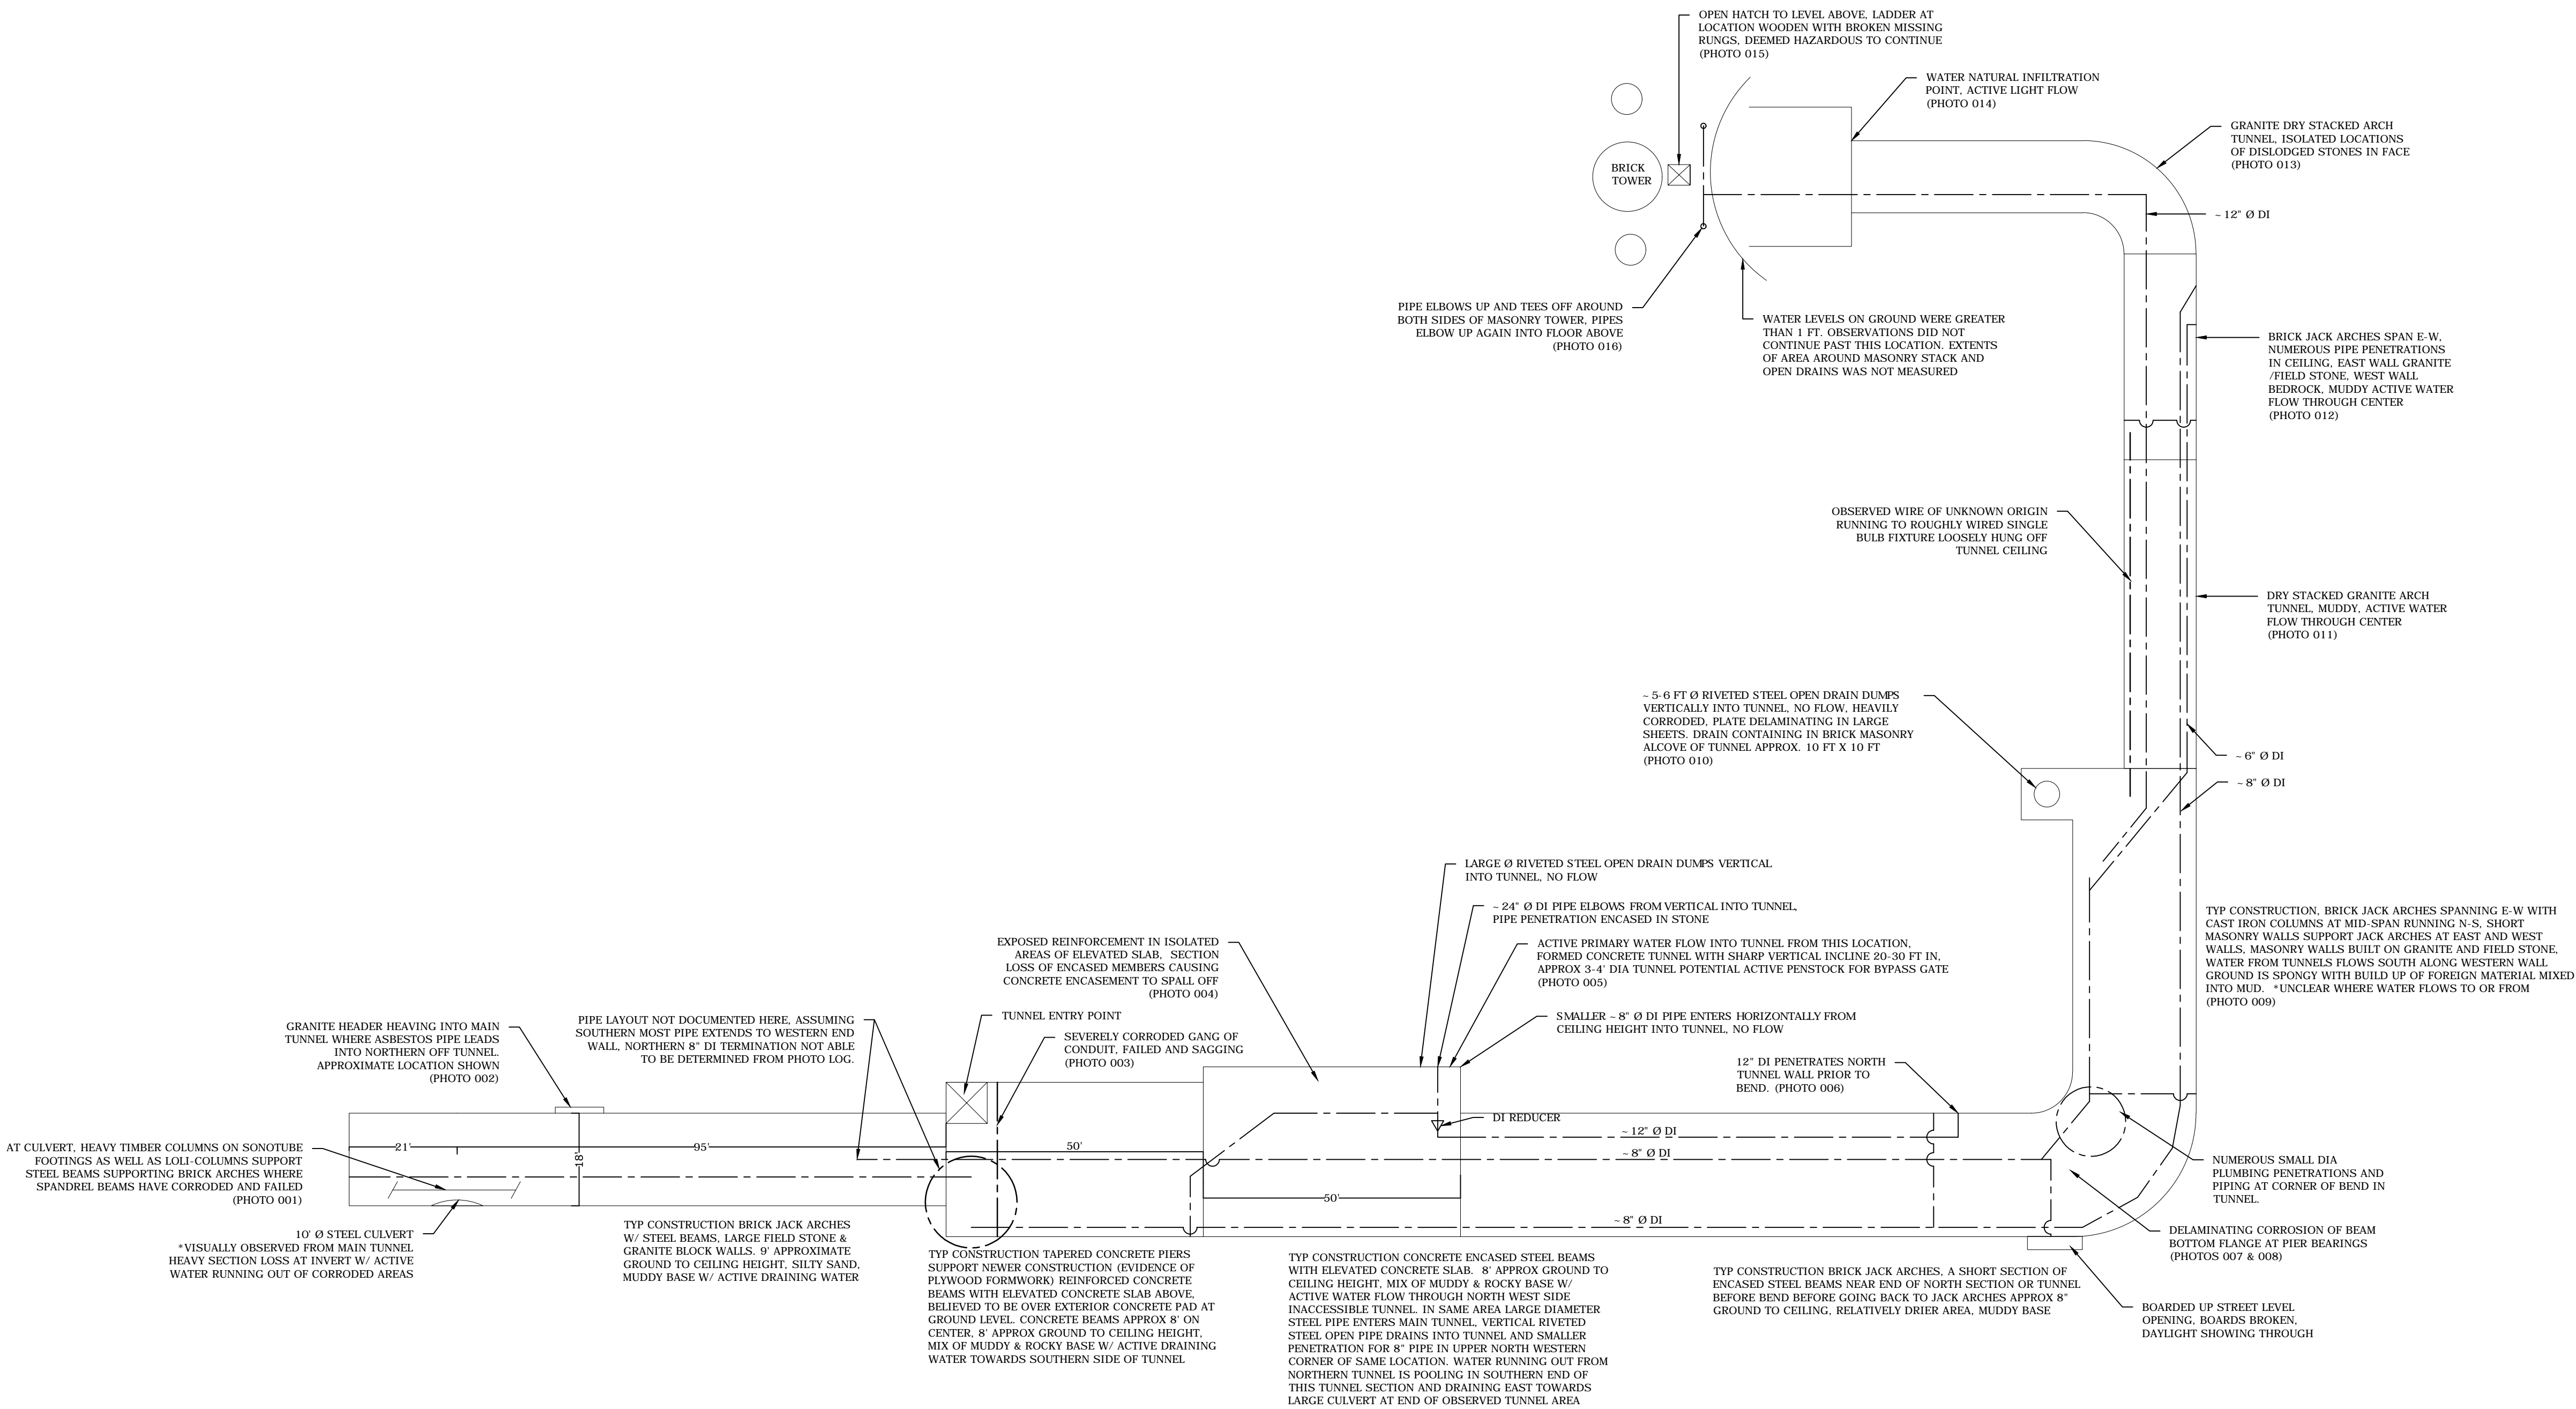


APPENDIX B

Existing Tunnel Plan

 

CONCEPT PLANS

Millyard Redevelopment Project

Town of Ware

Ware, MA

| MARK | DATE | DESCRIPTION |
|--------------|-------------------------------|-------------|
| PROJECT NO: | W-2133-20 | |
| DATE: | 11/4/2020 | |
| FILE: | Existing Conditions Plans.dwg | |
| DRAWN BY: | TG | |
| CHECKED BY: | CSF | |
| APPROVED BY: | PMV | |

PENSTOCK INVESTIGATIONS

SCALE: 1" = 20'

