



MONROE

R-3

R-3

R-3

R-5


R-5

R-1

R-1

R-1

R-2

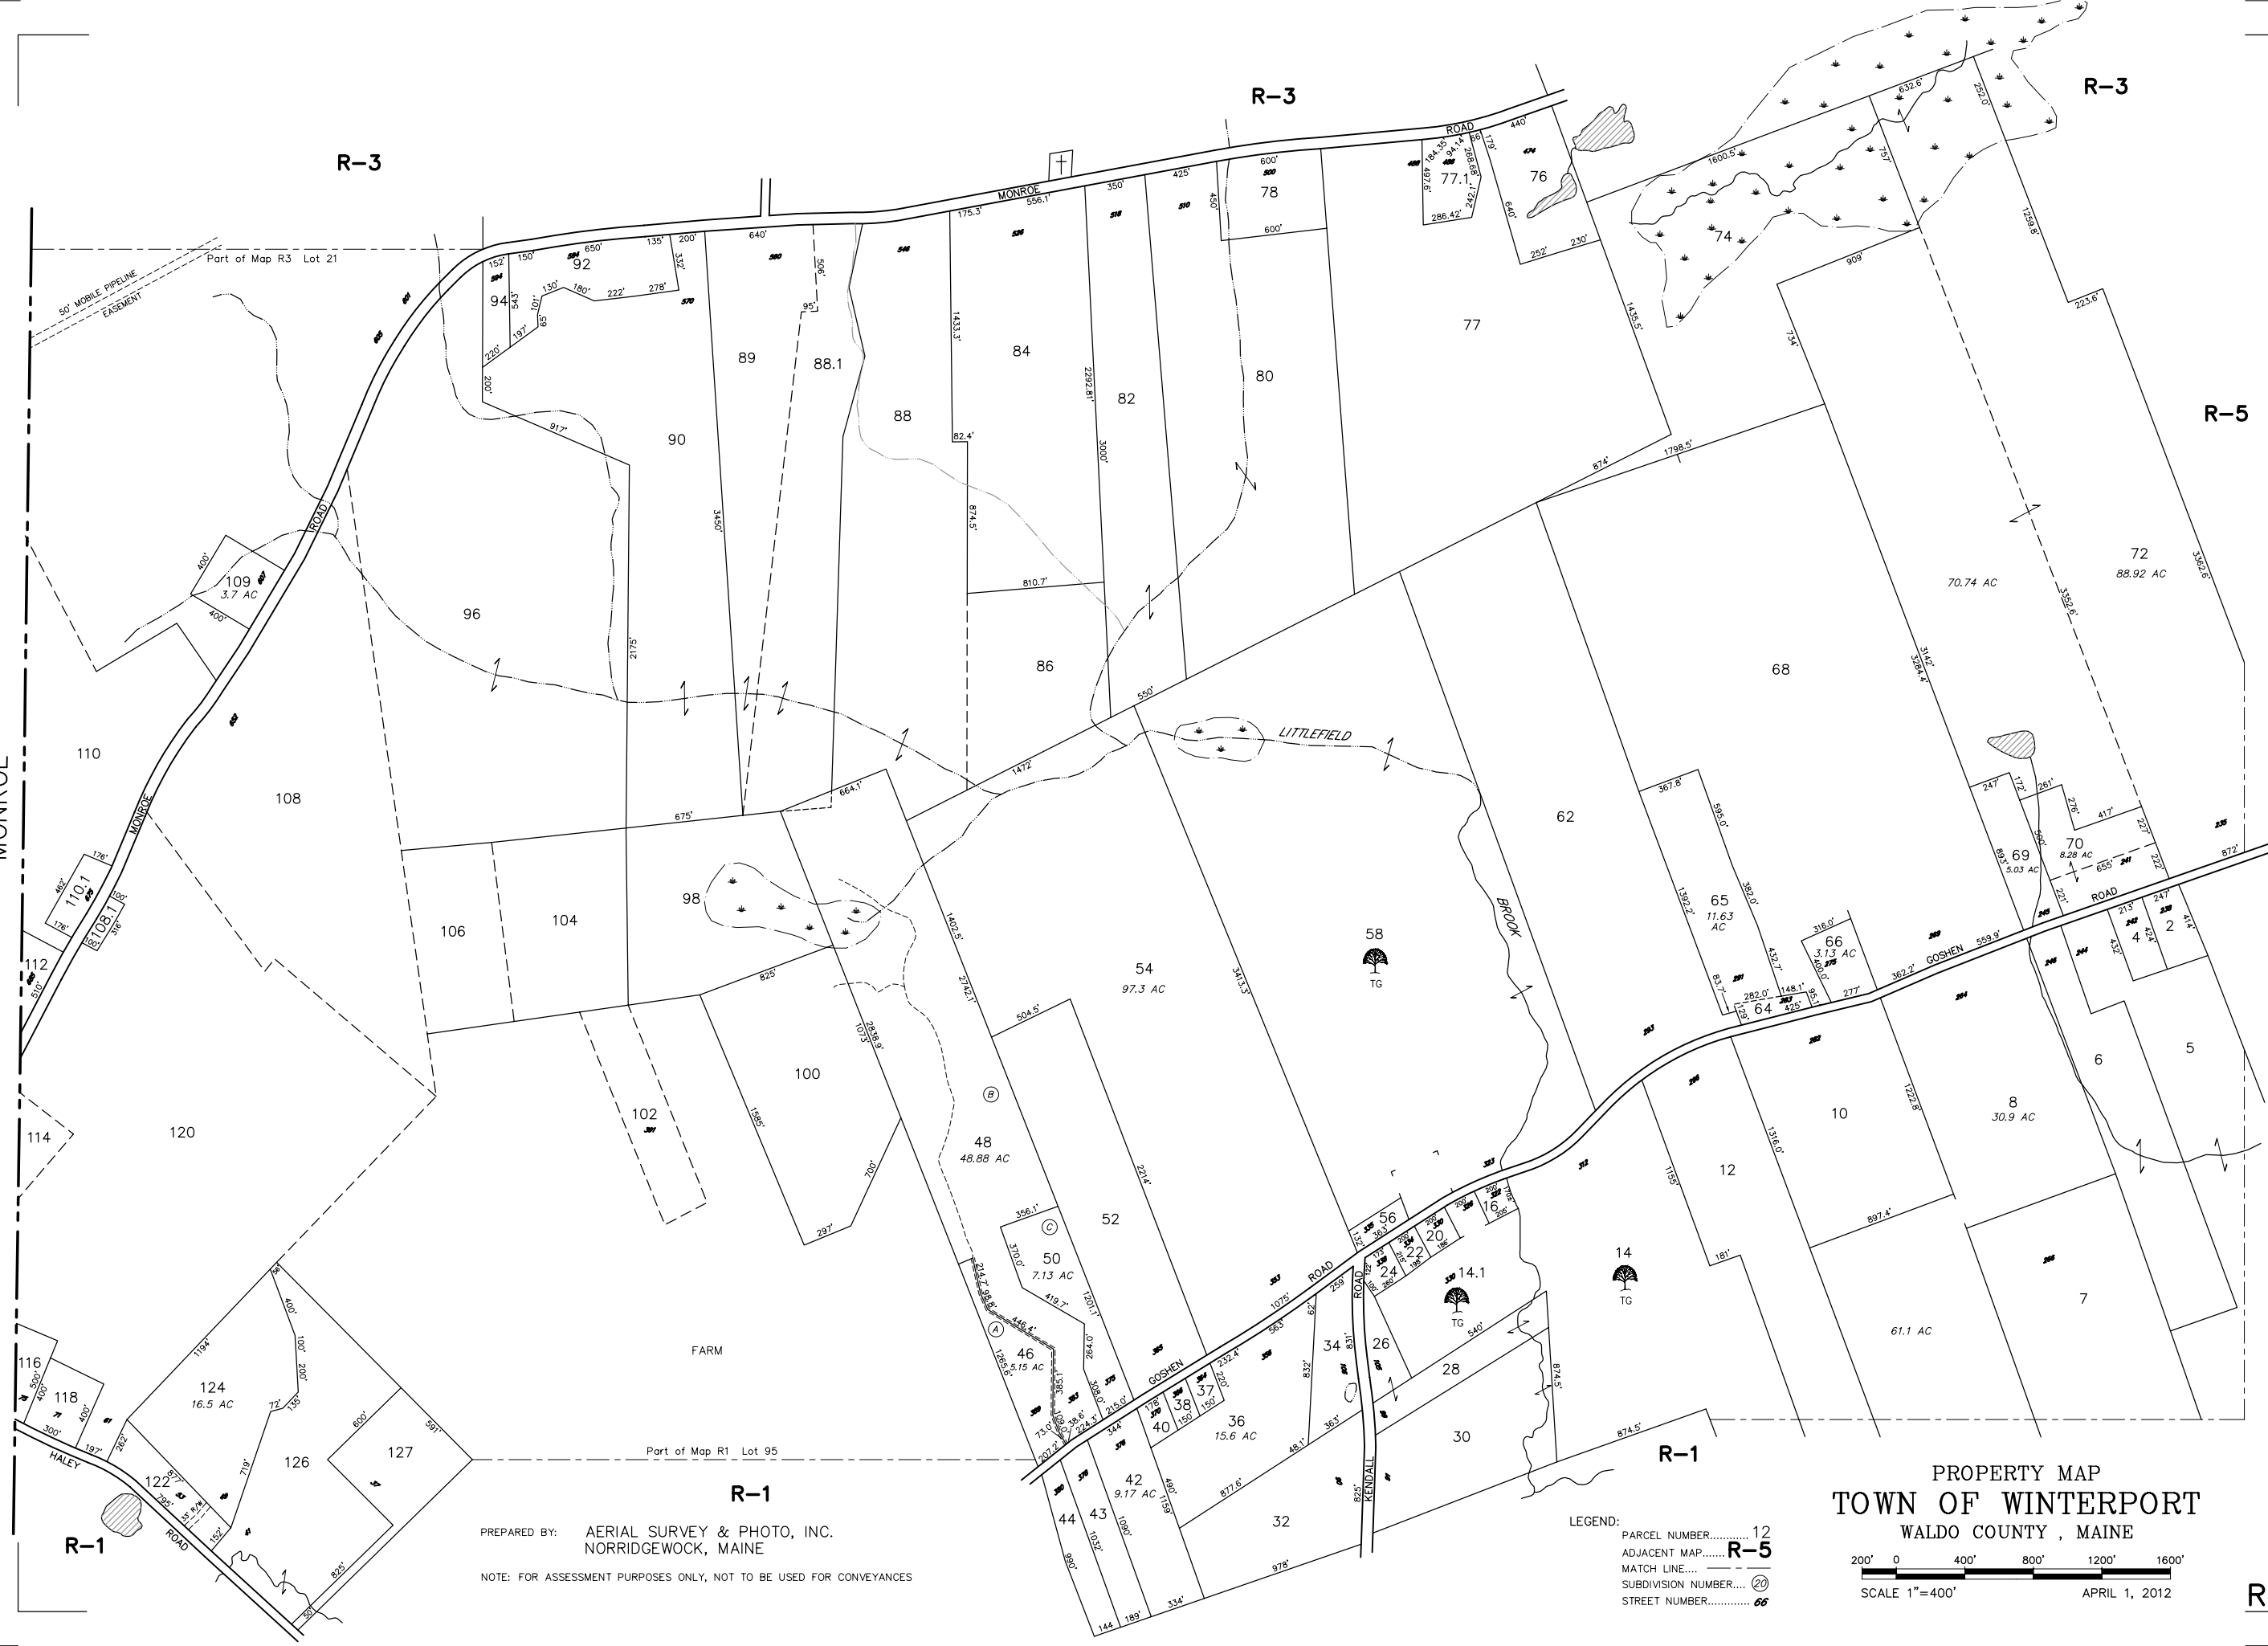

PREPARED BY: AERIAL SURVEY & PHOTO, INC.  
 NORRIDGEWOCK, MAINE

NOTE: FOR ASSESSMENT PURPOSES ONLY, NOT TO BE USED FOR CONVEYANCES

LEGEND:

- PARCEL NUMBER..... 12
- ADJACENT MAP..... R-5
- MATCH LINE.....
- SUBDIVISION NUMBER..... 20
- STREET NUMBER..... 66

PROPERTY MAP  
 TOWN OF WINTERPORT  
 WALDO COUNTY, MAINE

200' 0 400' 800' 1200' 1600'

SCALE 1"=400'

APRIL 1, 2012